



Legende

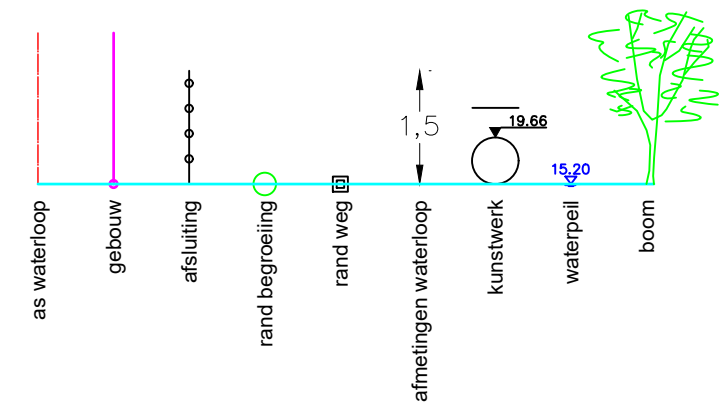

Dwarsprofiel 5
Vergelijkingsvlak 14.00 m T.A.W.
1+40.86

Peil vaste bodem	-16.30	-16.06	-15.06	-15.04	-15.21	-15.64	-15.69	-15.84
Slibpeil			-15.25	-15.25	-15.25	-15.25		
Tussenafstand		0.86	0.95	0.21	0.55	1.41	0.16	2.40
Afstand tot as	-2.02	-1.16	-0.21	-0.00	-0.55	-1.96	-2.12	-4.52

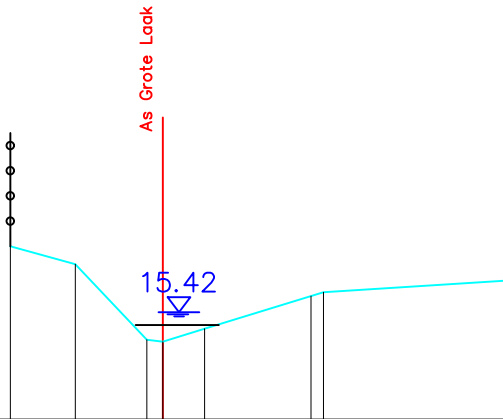

Gemeente Aarschot

B7022 **Mortelloop**

VHAG: 9114

Locatie atlaspunt (LB72): X-coördinaat: 188596,7075 Y-coördinaat: 190359,2566

DWARSPROFIELPLAN

Atlaspunt - 032
Datum opmeting: 25/03/2020
Schaal: 1/100

