



Legende

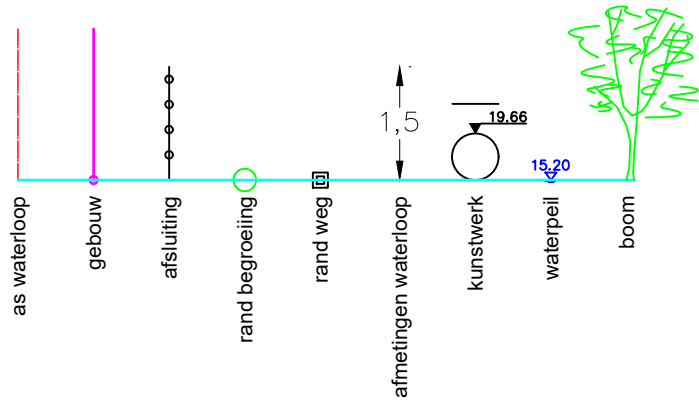

Dwarsprofiel 9  
Vergelijkingsvlak 14.00 m T.A.W.  
2+84.47

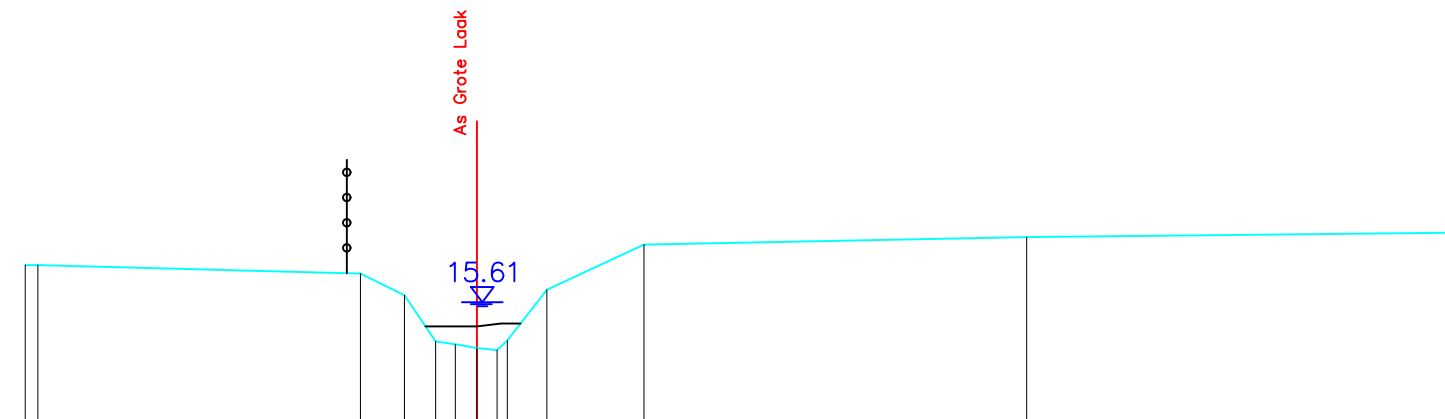

Peil vaste bodem	-16.10	-15.99	-15.70	-15.09	-15.05	-15.00	-14.97	-15.32	-15.77	-16.37	-16.47	-16.53	
Slibpeil				15.29	15.29	15.29	15.32	15.32					
Tussenafstand	0.17	4.27	0.58	0.41	0.26	0.29	0.00	0.27	0.13	0.52	1.28	5.06	5.57
Afstand tot as	-5.98	-5.81	1.54	0.96	0.55	0.29	0.00	-0.36	-0.92	-2.21	-7.27	-12.85	

Gemeente Aarschot

**B7022** **Mortelloop**

VHAG:9114

Locatie atlaspunt (LB72): X-coördinaat: 188628,8719 Y-coördinaat: 190219,5472

DWARSPROFIELPLAN

Atlaspunt - 036

Datum opmeting: 25/03/2020

Schaal: 1/100



**VLAAMS-  
BRABANT**