


Legende



Dwarsprofiel 11
Vergelijkingsvlak 14.00 m T.A.W.
3+62.20

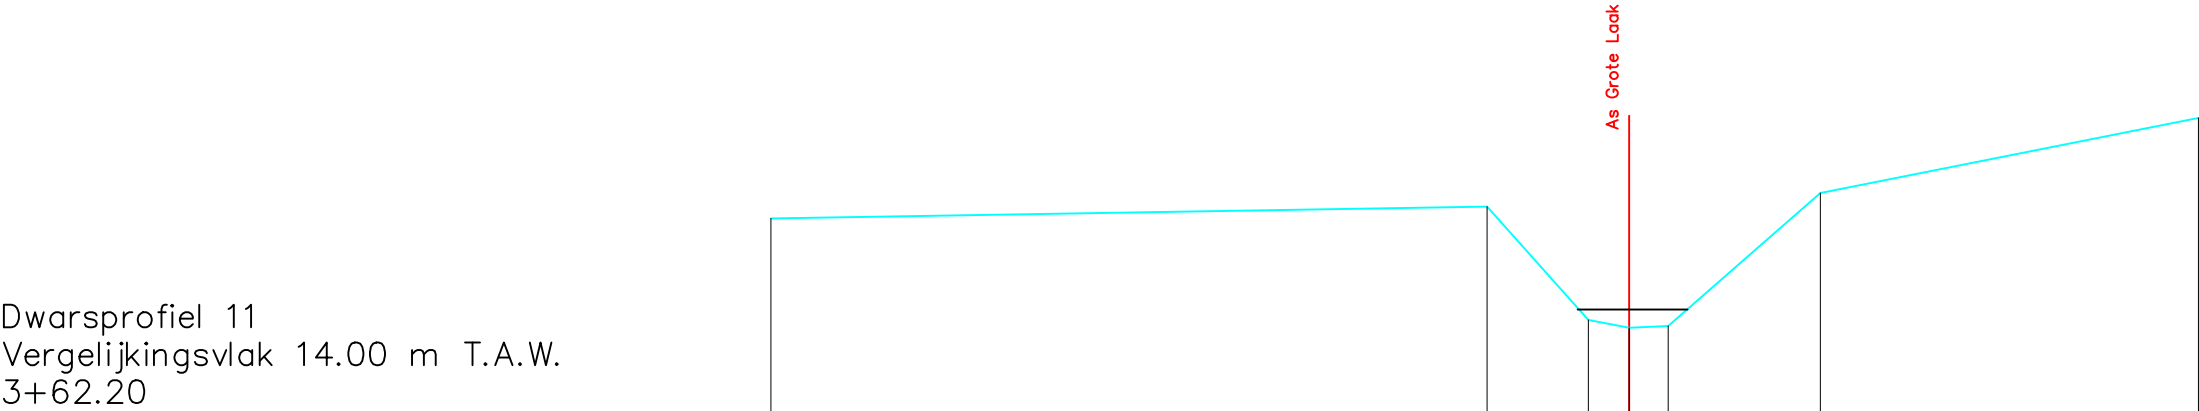

Peil vaste bodem	-16.64	-16.80	-15.30	-15.20	-15.22	-16.98	-17.97
Slibpeil			-15.44	-15.44	-15.44	-15.44	
Tussenafstand		9.48	1.34	0.54	0.52	2.01	5.00
Afstand tot as	- 11.35	- 1.88	- 0.54	- 0.00	- -0.52	- -2.53	- -7.53