



Legende

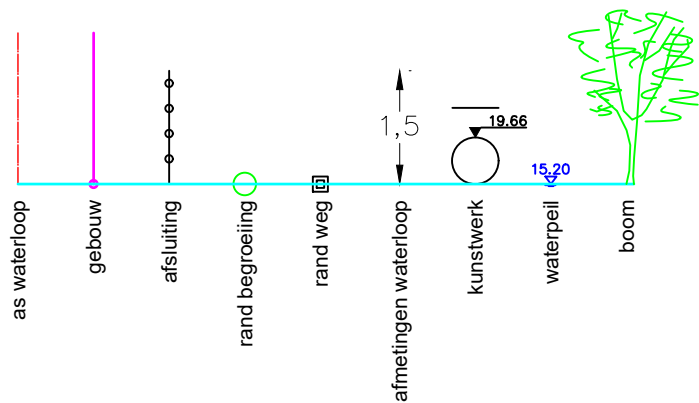

Dwarsprofiel 19
Vergelijkingsvlak 14.00 m T.A.W.
6+33.43

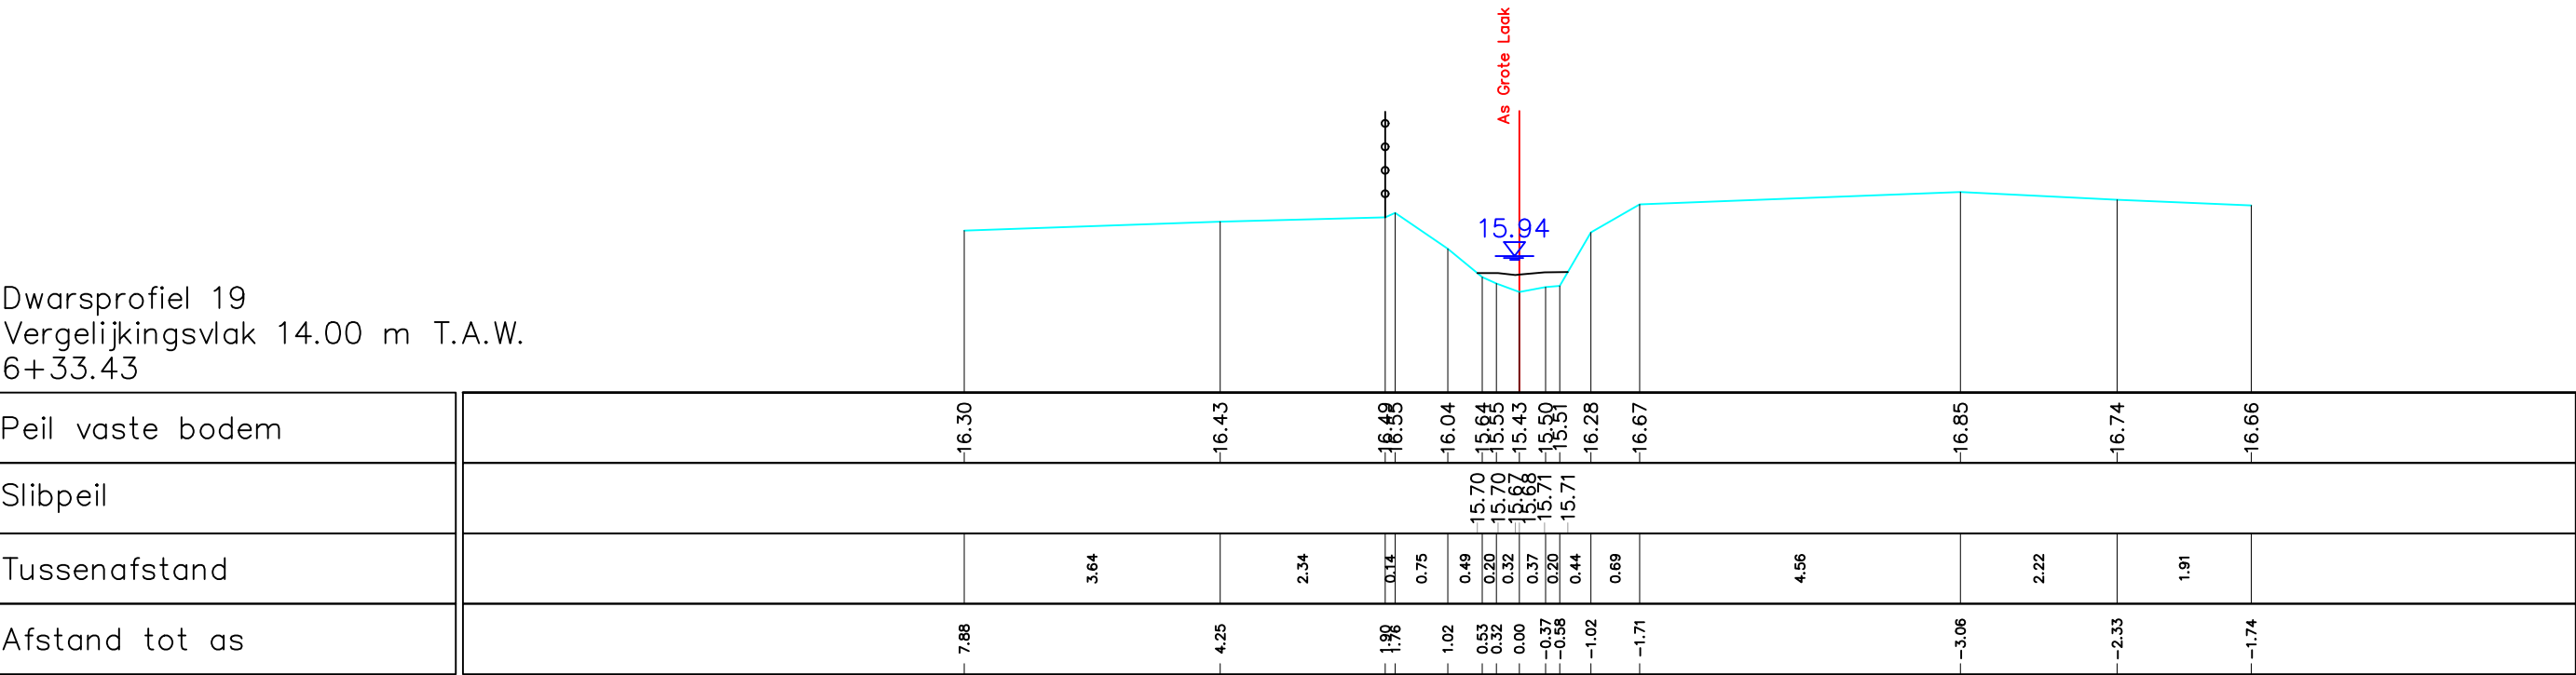

Peil vaste bodem	-16.30	-16.43	-16.49	-16.53	-16.04	-15.64	-15.55	-15.43	-15.50	-15.51	-16.28	-16.67	-16.85	-16.74	-16.66
Slibpeil						15.70	15.70	15.86	15.71	15.71					
Tussenafstand		3.64	2.34	0.14	0.75	0.49	0.20	0.32	0.37	0.20	0.44	0.69	4.56	2.22	1.91
Afstand tot as	-7.88	-4.25	-1.98	-1.98	-1.02	-0.53	-0.32	-0.00	-0.37	-0.58	-1.02	-1.71	-3.06	-2.33	-1.74