



Legende

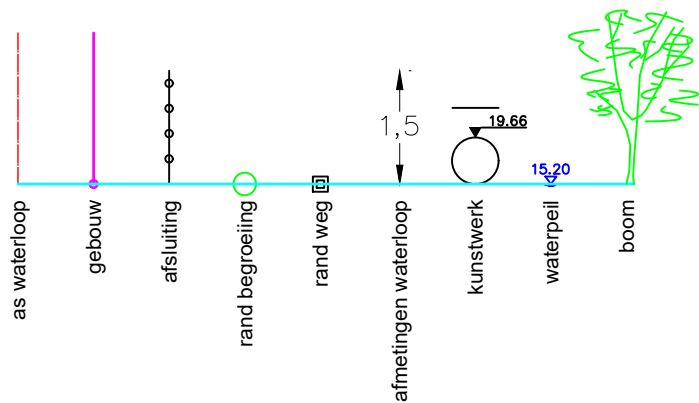

Dwarsprofiel 21
Vergelijkingsvlak 14.00 m T.A.W.
6+65.82

Peil vaste bodem	-16.11	-16.27	-16.33	-15.50	-15.36	-15.15	-15.51	-16.91	-16.96	-17.05
Slibpeil				-15.86	-15.86	-15.89	-15.79			
Tussenafstand		5.40	4.93	0.83	0.11	0.39	0.74	2.05	2.69	6.61
Afstand tot as	-11.64	-6.25	-1.32	-0.49	-0.00	-0.74	-2.79	-5.48		-12.08

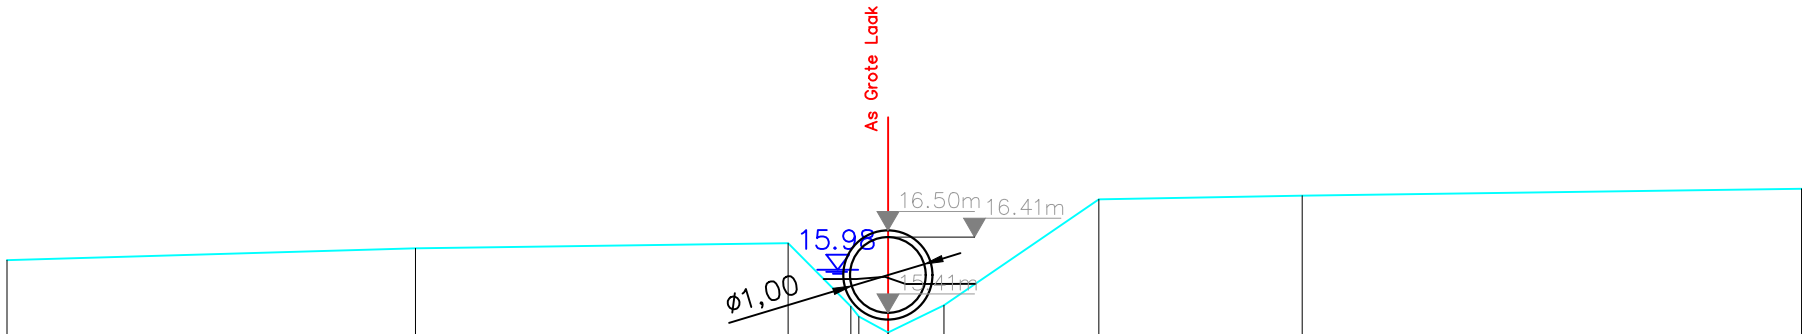

Gemeente Aarschot

B7022 **Mortelloop**

VHAG: 9114

Locatie atlaspunt (LB72): X-coördinaat: 188780,486 Y-coördinaat: 189915,8132

DWARSPROFIELPLAN

Atlaspunt - 048
Datum opmeting: 25/03/2020
Schaal: 1/100

