



Legende

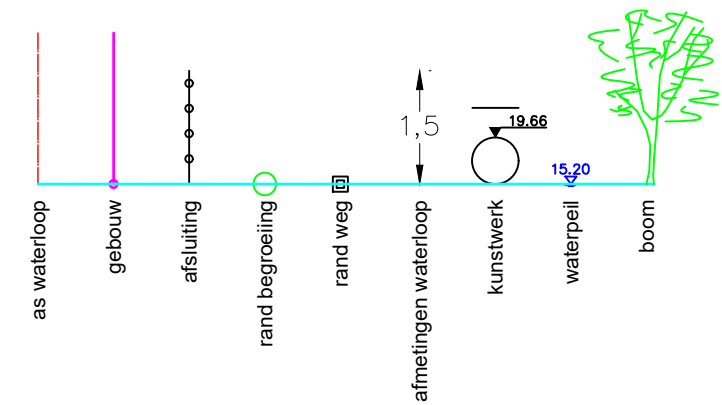

Dwarsprofiel 28
Vergelijkingsvlak 14.00 m T.A.W.
9+54.29

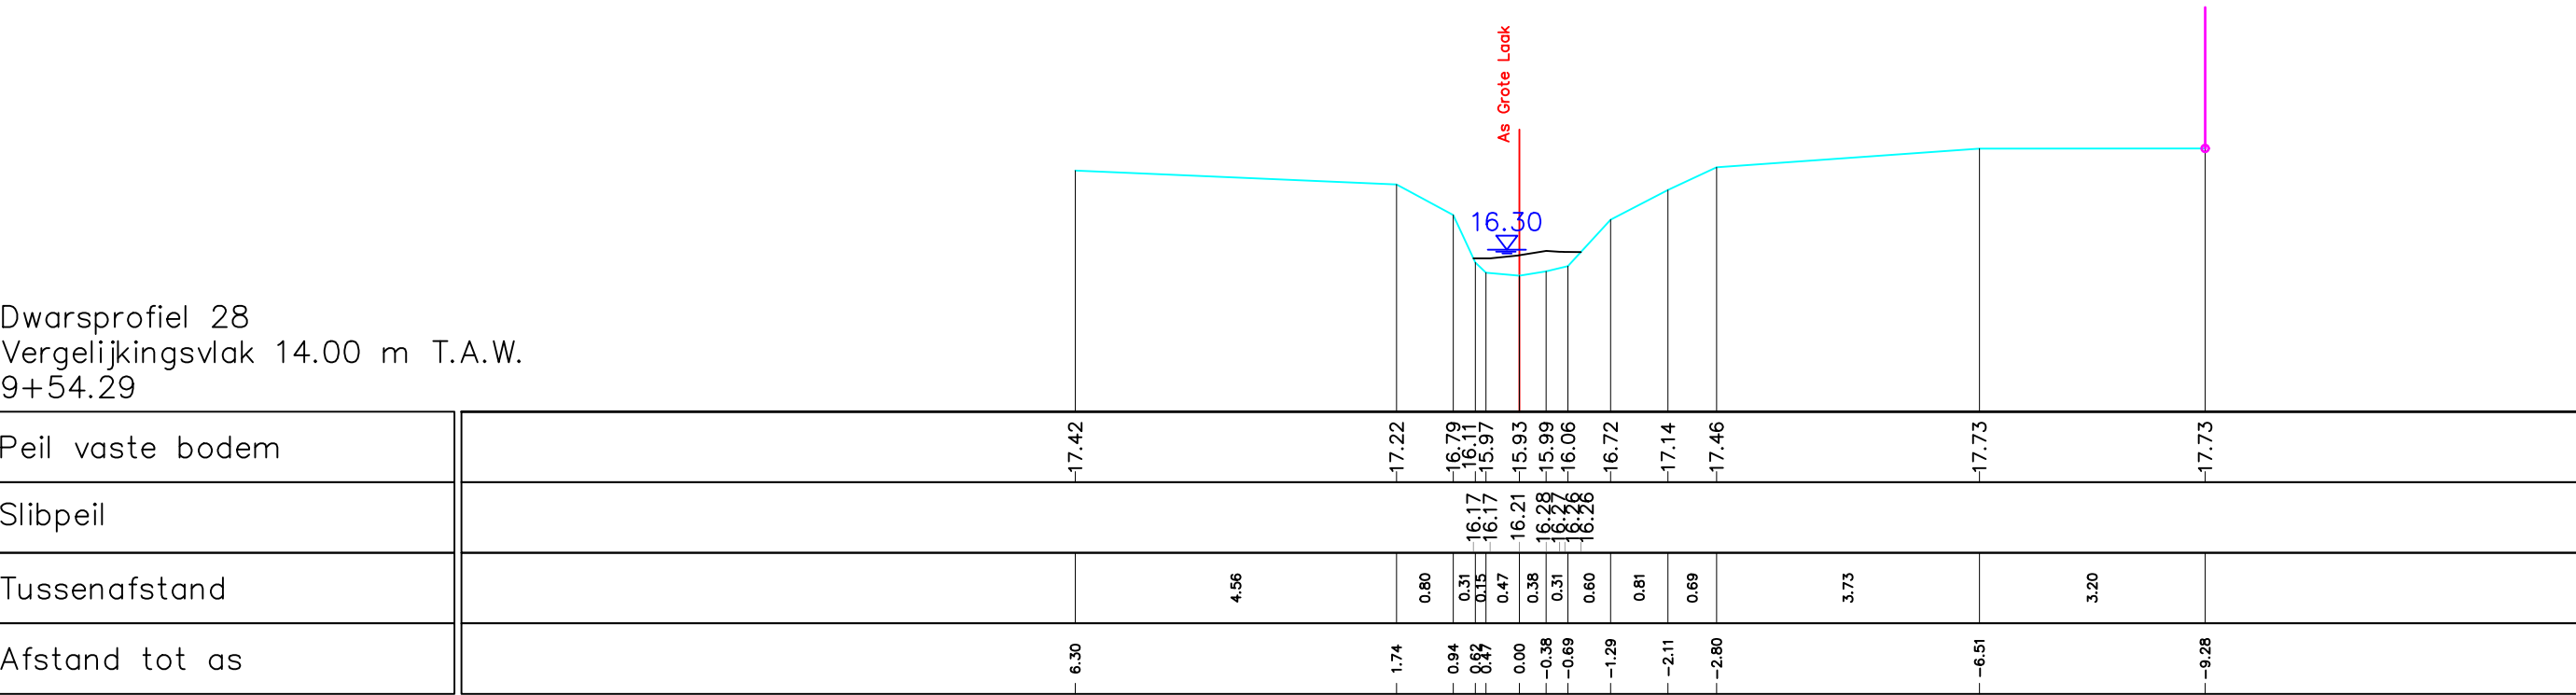

Peil vaste bodem	-17.42	-17.22	-16.79	-16.11	-15.97	-15.93	-15.99	-16.06	-16.72	-17.14	-17.46	-17.73	-17.73
Slibpeil			16.17	16.17	16.21	16.28	16.27	16.26					
Tussenafstand		4.56	0.80	0.31	0.15	0.47	0.38	0.31	0.60	0.81	0.69	3.73	3.20
Afstand tot as	- 6.30	- 1.74	- 0.94	- 0.99	- 0.99	- 0.00	- 0.38	- 0.69	- 1.29	- 2.11	- 2.80	- 6.51	- 9.28