


Legende

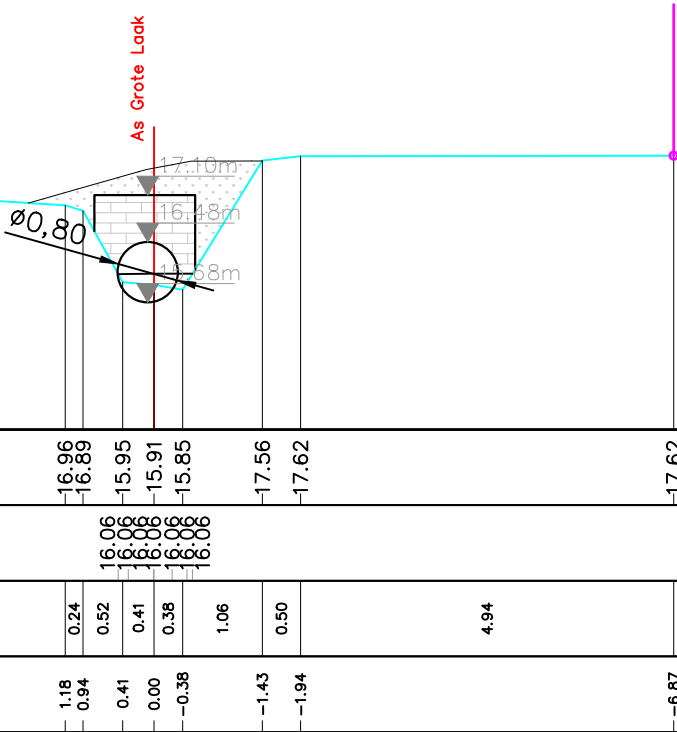

Dwarsprofiel 30
Vergelijkingsvlak 14.00 m T.A.W.
10+75.56

Peil vaste bodem	-17.25	-17.16	-16.96	-16.89	-15.95	-15.91	-15.85	-17.56	-17.62	-17.62
Slibpeil			16.06	16.06	16.06	16.06	16.06			
Tussenafstand		4.18	3.12	0.24	0.52	0.41	0.38	1.06	0.50	4.94
Afstand tot as	-8.47	-4.29	-1.18	-0.94	-0.41	-0.00	-0.38	-1.43	-1.94	-6.87



Gemeente Aarschot

B7022 **Mortelloop**

VHAG: 9114

Locatie atlaspunt (LB72): X-coördinaat: 189061,5907 Y-coördinaat: 190116,2005

DWARSPROFIELPLAN

Atlaspunt - 057
Datum opmeting: 25/03/2020
Schaal: 1/100

