



Legende

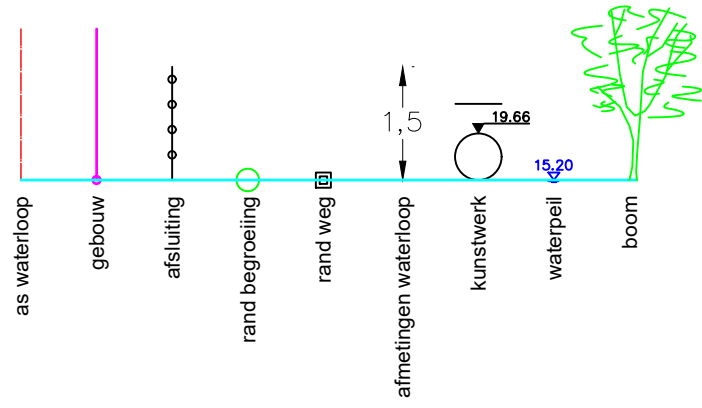

Dwarsprofiel 32
 Vergelijkingsvlak 14.00 m T.A.W.
 11+76.24

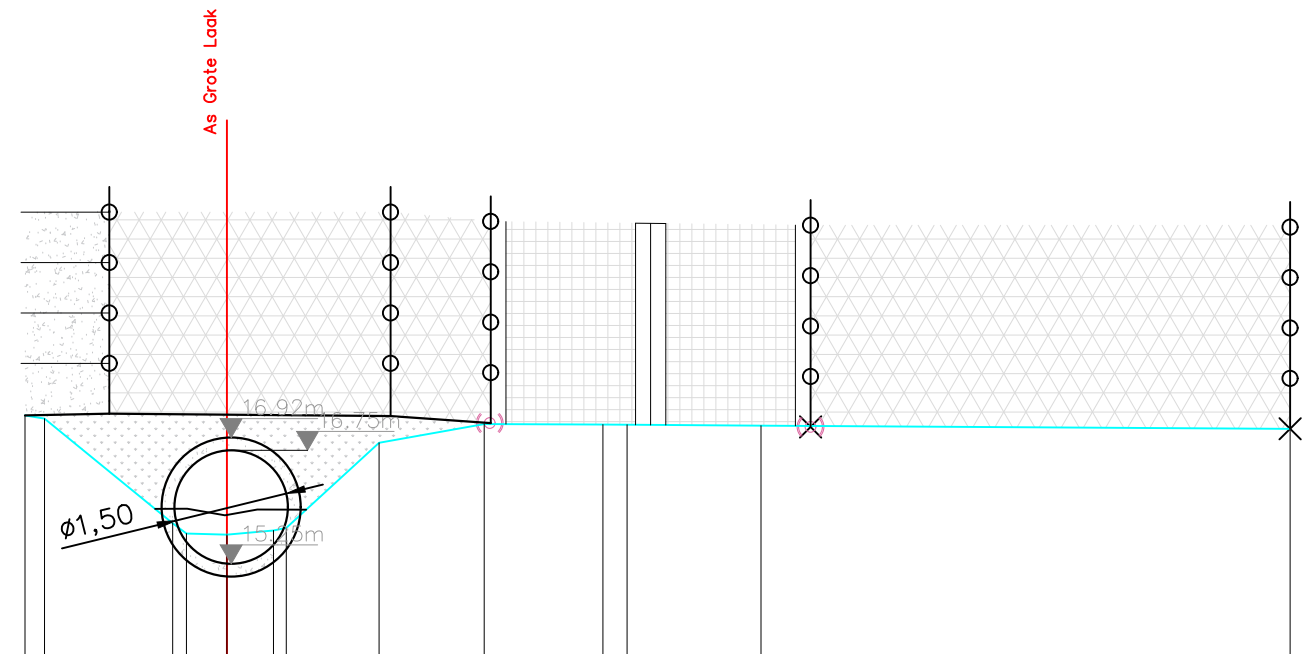

| | | | | | | | | | | | | | |
|------------------|--------|--------|--------|--------|--------|--------|--------|--------|--------|--------|--------|--------|--------|
| Peil vaste bodem | -17.22 | -17.17 | -15.78 | -15.66 | -15.64 | -15.70 | -16.85 | -17.10 | -17.10 | -17.09 | -17.08 | -17.04 | |
| Slibpeil | | | 15.98 | 15.98 | 15.90 | 15.97 | 15.97 | | | | | | |
| Tussenafstand | | 0.26 | 1.69 | 0.18 | 0.53 | 0.62 | 0.17 | 1.23 | 1.39 | 1.57 | 0.32 | 1.77 | 7.00 |
| Afstand tot as | 2.67 | 2.41 | 0.72 | 0.53 | 0.00 | -0.62 | -0.76 | -2.01 | -3.40 | -4.98 | -5.30 | -7.07 | -14.07 |

Gemeente Aarschot

B7022 **Mortelloop**

VHAG:9114

Locatie atlaspunt (LB72): X-coördinaat: 189144,539 Y-coördinaat: 190173,0477

DWARSPROFIELPLAN

Atlaspunt - 059

Datum opmeting: 25/03/2020

Schaal: 1/100

