



Legende

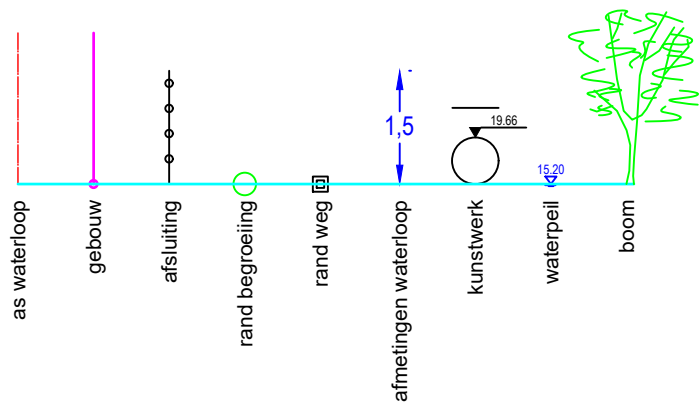

DWARSPROFIEL 1

Hsch 1/100
Lsch 1/100
Vvlak 46 m T.A.W.

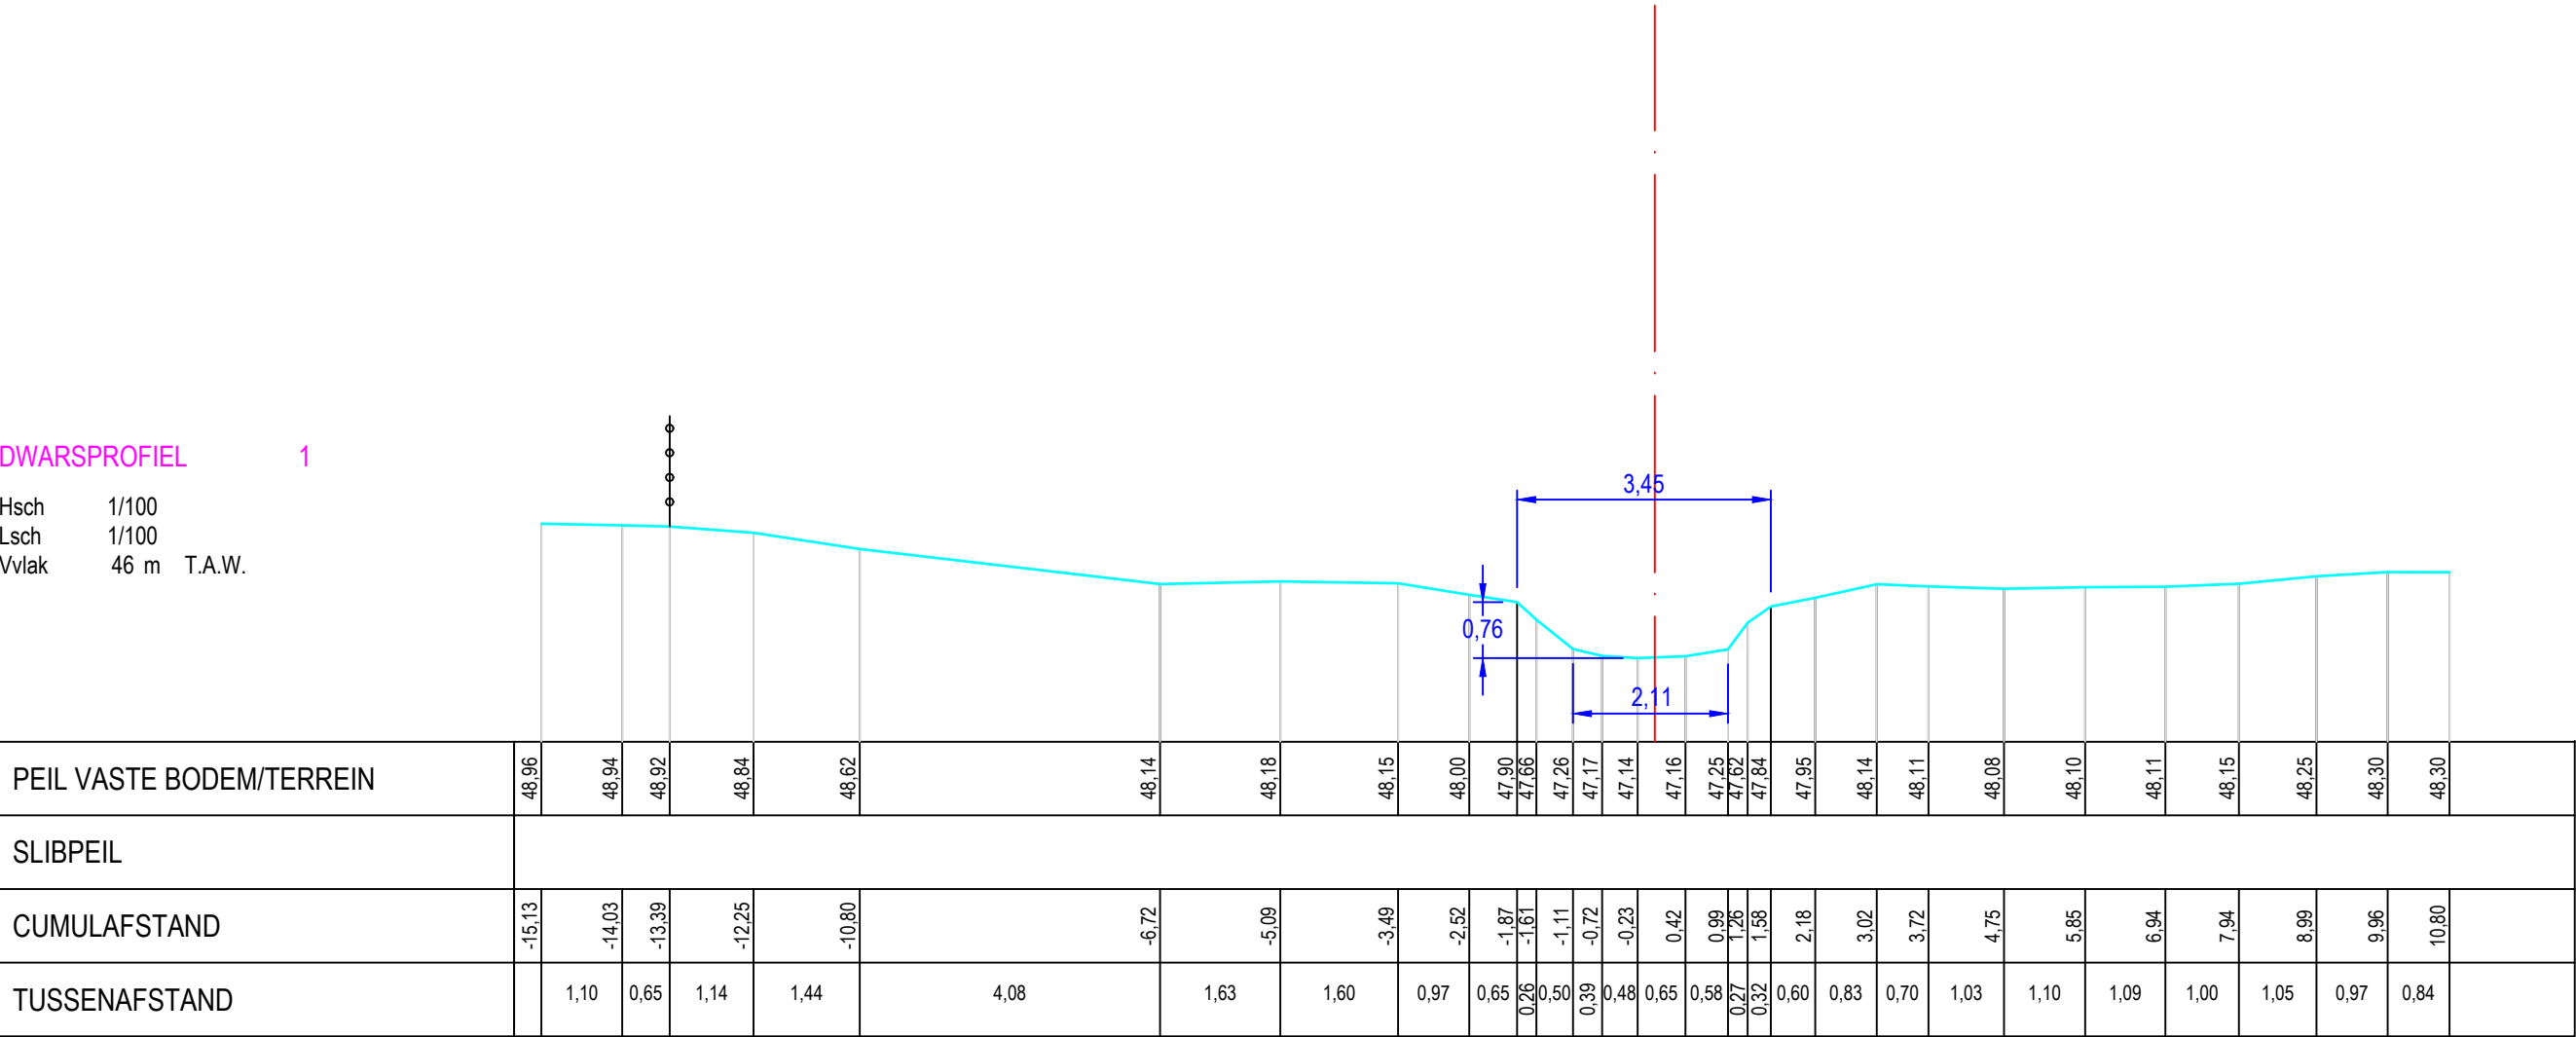

PEIL VASTE BODEM/TERREIN	48,96	48,94	48,92	48,84	48,62		48,14	48,18	48,15	48,00	47,90	47,66	47,26	47,17	47,14	47,16	47,25	47,62	47,84	47,95	48,14	48,11	48,08	48,10	48,11	48,15	48,25	48,30	48,30	
SLIBPEIL																														
CUMULAFSTAND	-15,13	-14,03	-13,39	-12,25	-10,80		-6,72	-5,09	-3,49	-2,52	-1,87	-1,61	-1,11	-0,72	-0,23	0,42	0,99	1,26	1,58	2,18	3,02	3,72	4,75	5,85	6,94	7,94	8,99	9,96	10,80	
TUSSENAFSTAND		1,10	0,65	1,14	1,44	4,08	1,63	1,60	0,97	0,65	0,26	0,50	0,39	0,48	0,65	0,58	0,27	0,32	0,60	0,83	0,70	1,03	1,10	1,09	1,00	1,05	0,97	0,84		

Gemeente Holsbeek

B3194

Mostingbeek

VHAG: 45603

Locatie atlaspunt (LB72): X-coördinaat: 183871,361 Y-coördinaat: 183107,2458

DWARSPROFIELPLAN

Atlaspunt - 002
Datum opmeting: 24/01/2020
Schaal: 1/100

