



Legende

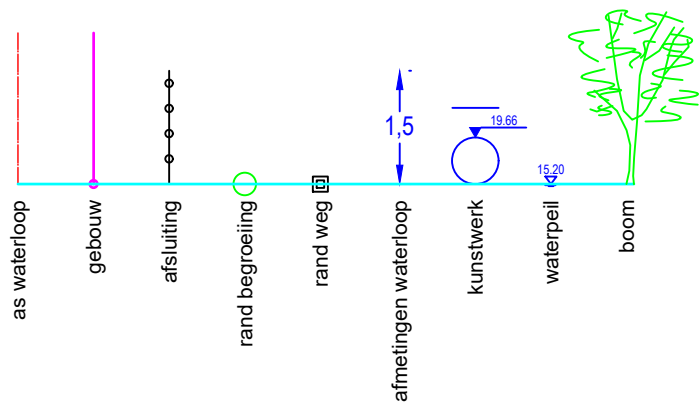

DWARSPROFIEL 1

Hsch 1/100
Lsch 1/100
Vvlak 14 m T.A.W.

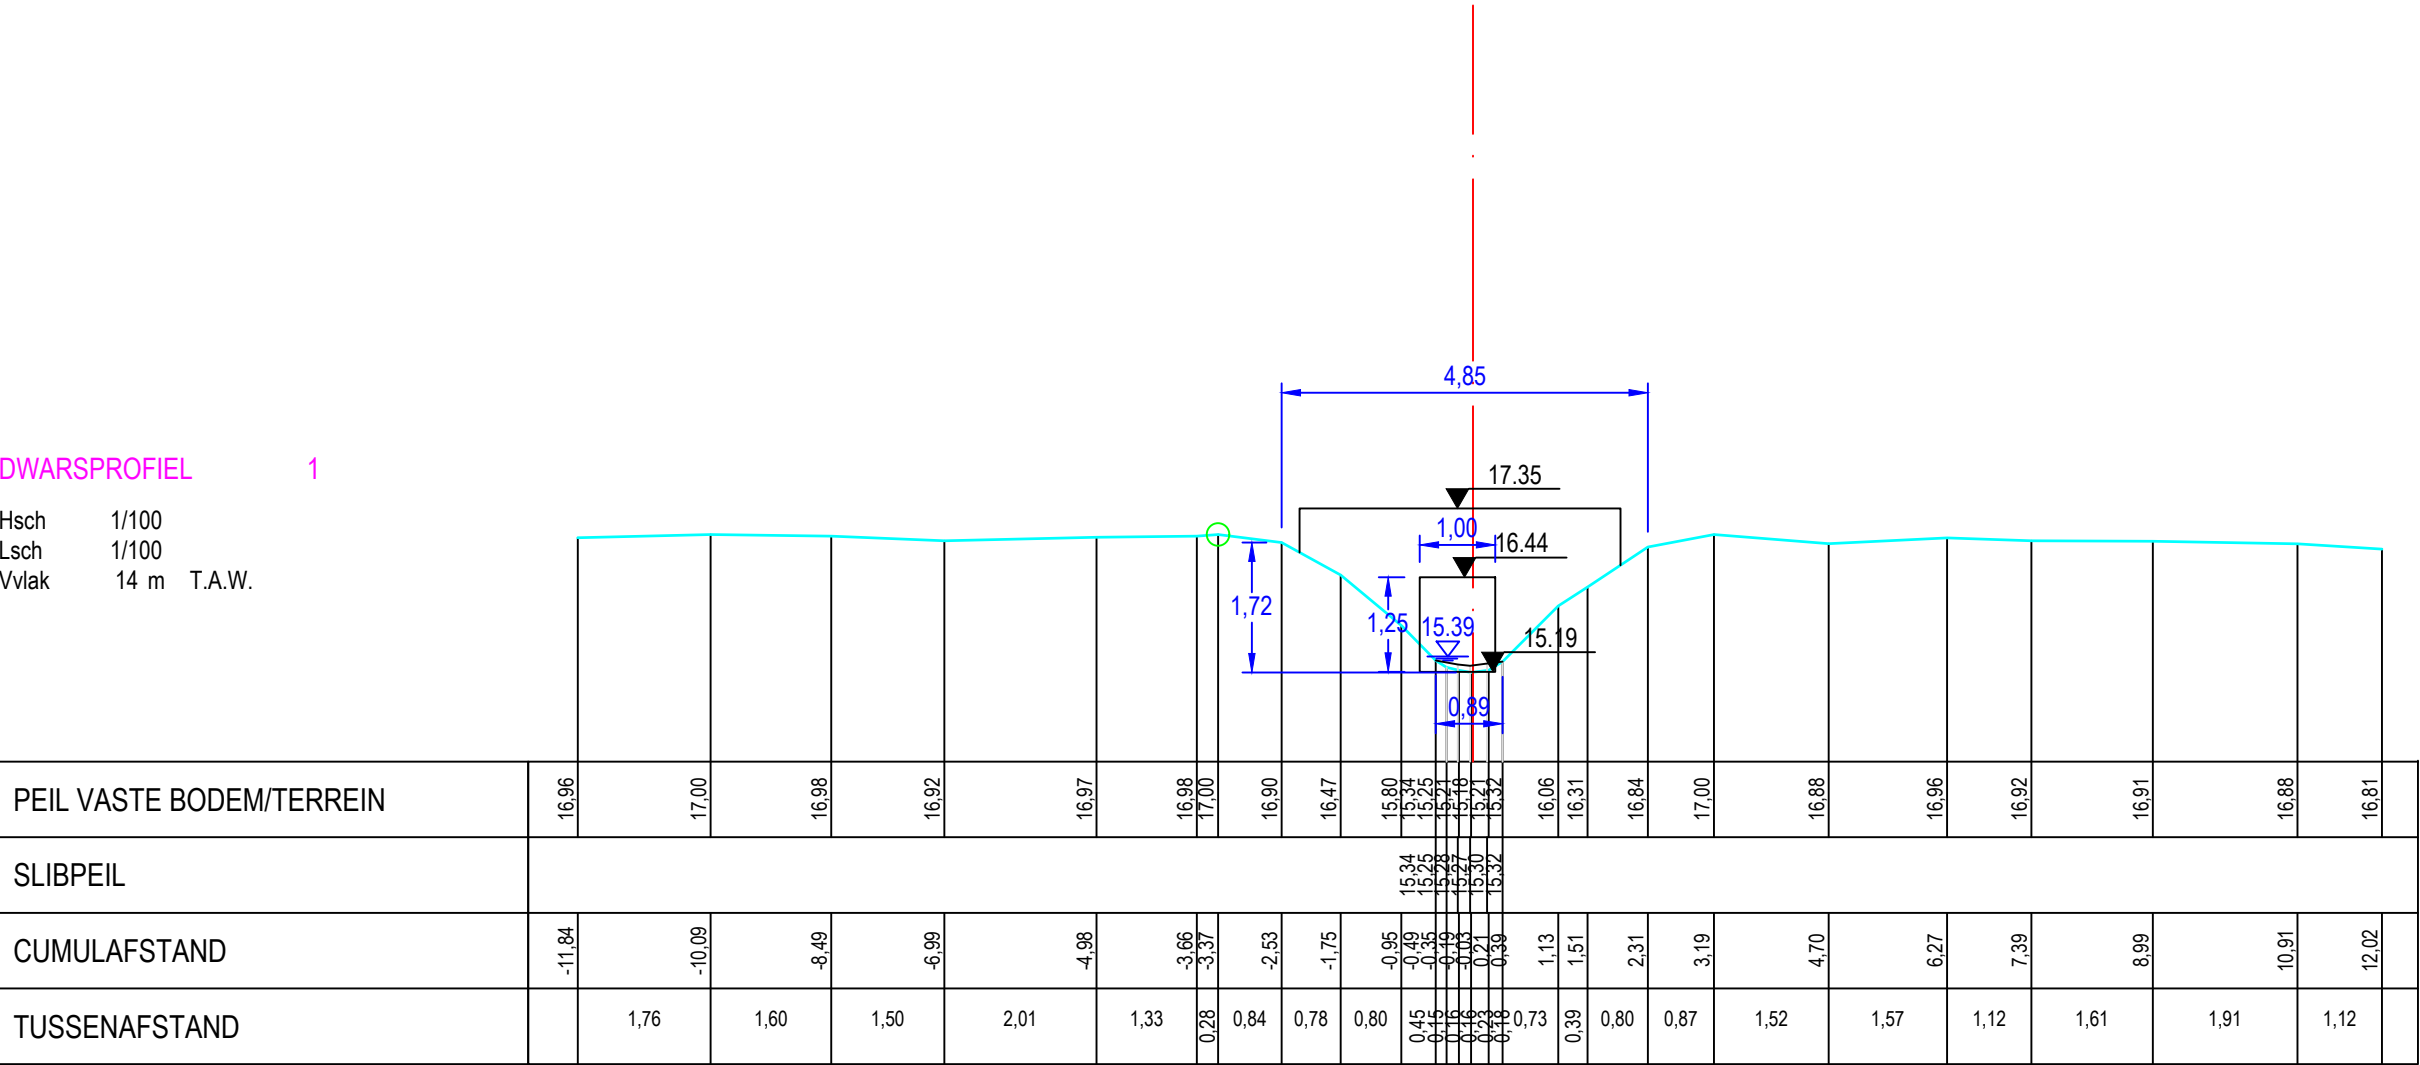

PEIL VASTE BODEM/TERREIN	16.96	17.00	16.98	16.92	16.97	16.98	17.00	16.90	16.47	15.80	15.34	15.25	15.21	15.18	15.21	15.32	16.06	16.31	16.84	17.00	16.88	16.96	16.92	16.91	16.88	16.81
SLIBPEIL											15.34	15.25	15.21	15.18	15.21	15.32										
CUMULAFSTAND	-11.84	-10.09	-8.49	-6.99	-4.98	-3.66	-3.37	-2.53	-1.75	-0.95	-0.49	-0.35	-0.19	-0.03	0.21	0.39	1.13	1.51	2.31	3.19	4.70	6.27	7.39	8.99	10.91	12.02
TUSSENAFSTAND		1.76	1.60	1.50	2.01	1.33	0.28	0.84	0.78	0.80	0.45	0.14	0.16	0.03	0.03	0.03	0.73	0.39	0.80	0.87	1.52	1.57	1.12	1.61	1.91	1.12