


Legende



DWARSPROFIEL 6

Hsch 1/100
Lsch 1/100
Vvlak 14 m T.A.W.

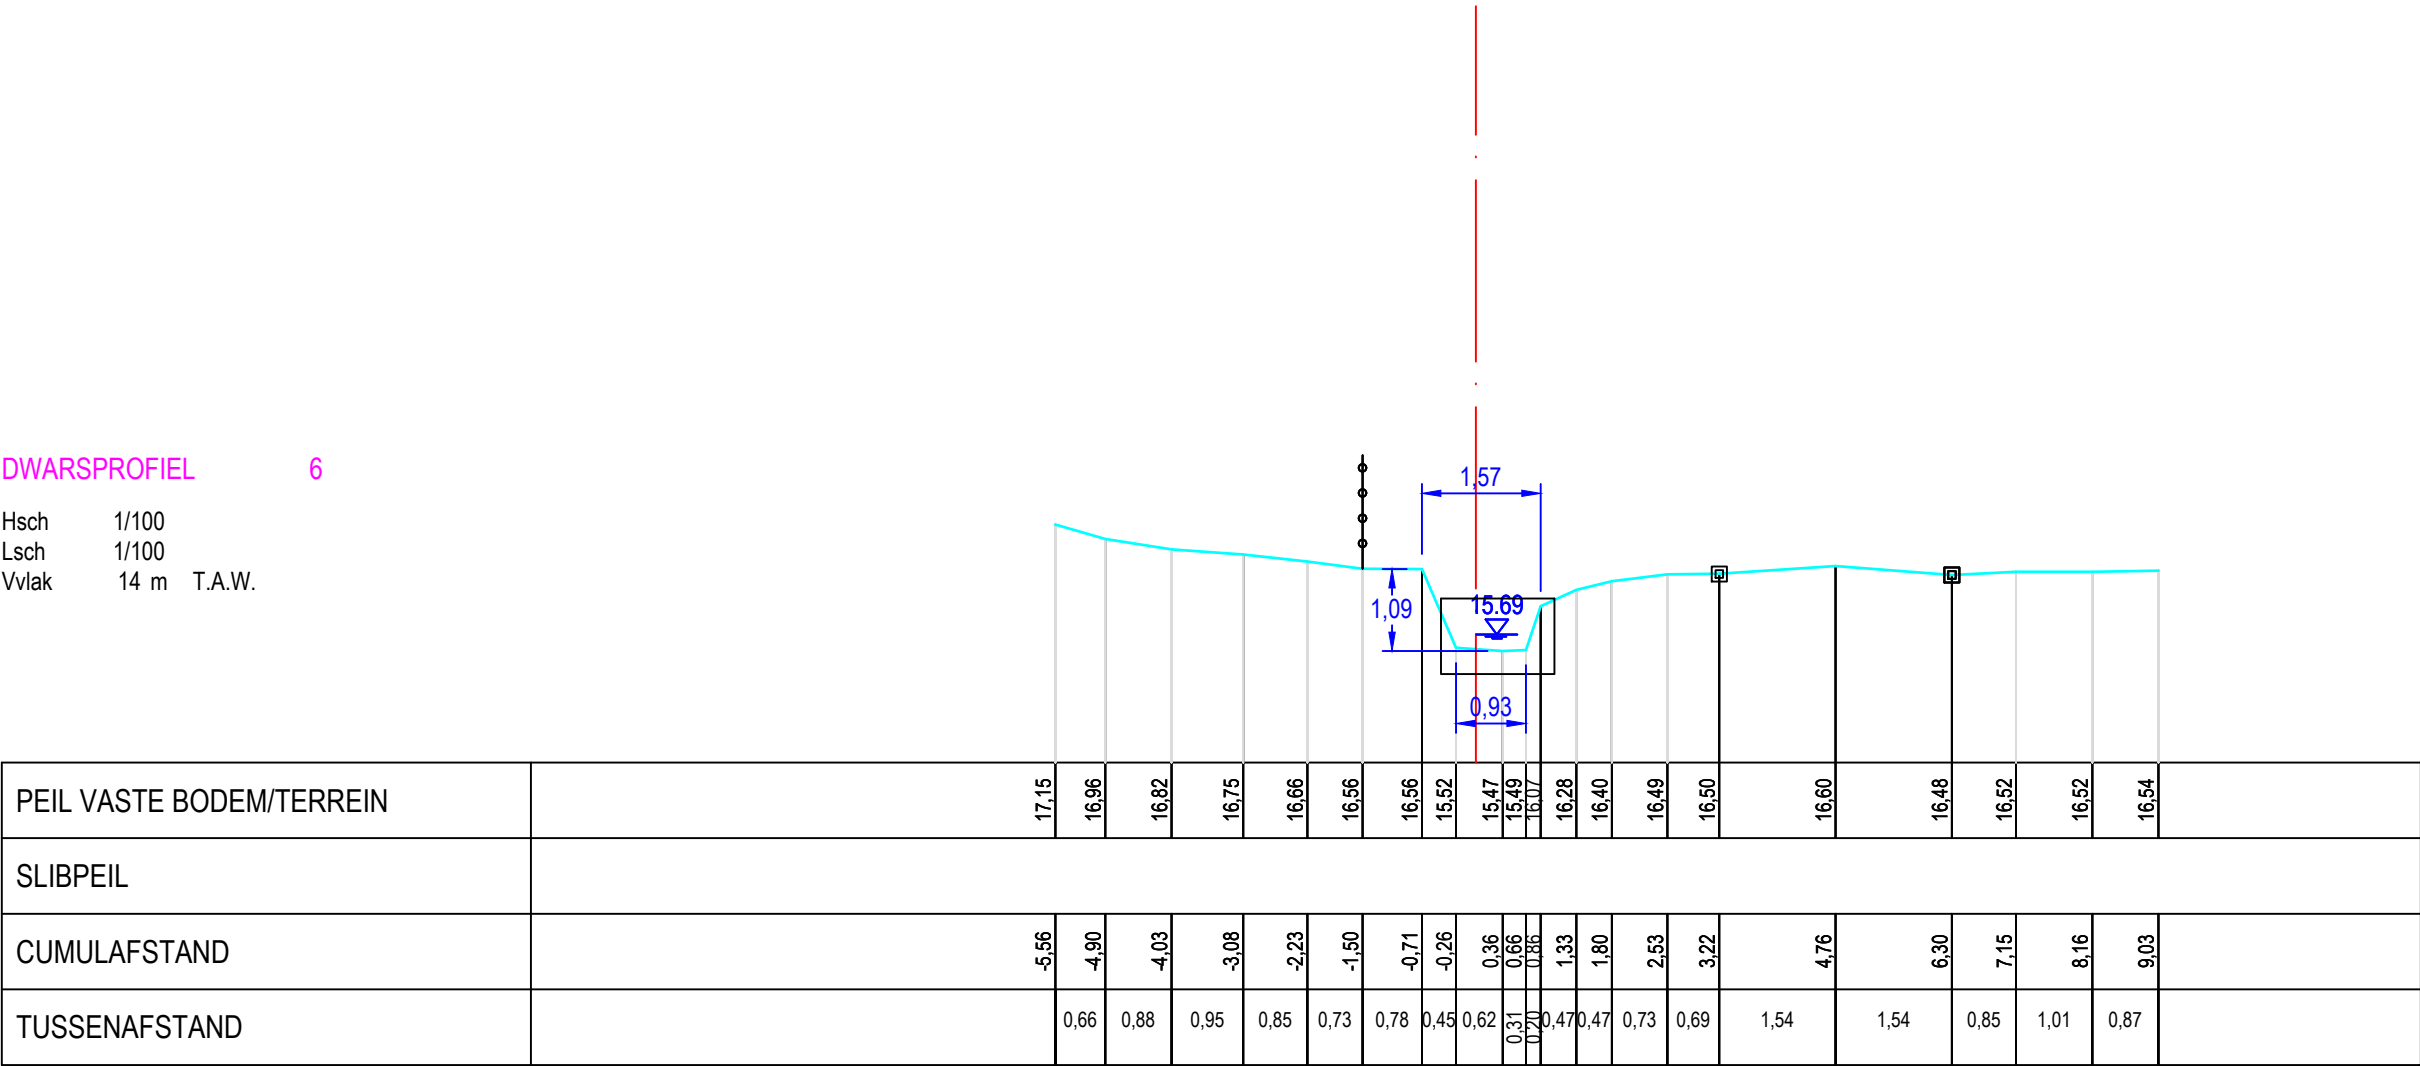

PEIL VASTE BODEM/TERREIN	17,15	16,96	16,82	16,75	16,66	16,56	16,56	15,52	15,47	15,49	15,47	16,28	16,40	16,49	16,50	16,60	16,48	16,52	16,52	16,54	
SLIBPEIL																					
CUMULAFSTAND	-5,56	-4,90	-4,03	-3,08	-2,23	-1,50	-0,71	-0,26	0,36	0,66	0,36	1,33	1,80	2,53	3,22	4,76	6,30	7,15	8,16	9,03	
TUSSENAFSTAND		0,66	0,88	0,95	0,85	0,73	0,78	0,45	0,62	0,31	0,20	0,47	0,47	0,73	0,69	1,54	1,54	0,85	1,01	0,87	

Gemeente Scherpenheuvel_Zichem

B3049

Muggenbergloop

VHAG: 7822

Locatie atlaspunt (LB72): X-coördinaat: 189389,8529 Y-coördinaat: 189494,5244

DWARSPROFIELPLAN

Atlaspunt - 032
Datum opmeting: 31/01/2020
Schaal: 1/100

