



Legende

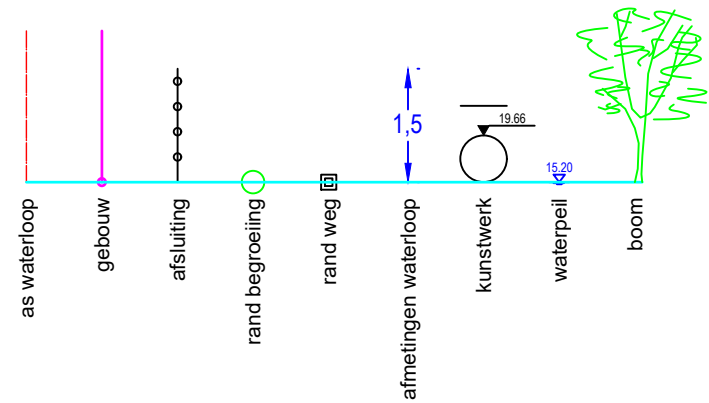

DWARSPROFIEL 7

Hsch 1/100
Lsch 1/100
Vvlak 15 m T.A.W.

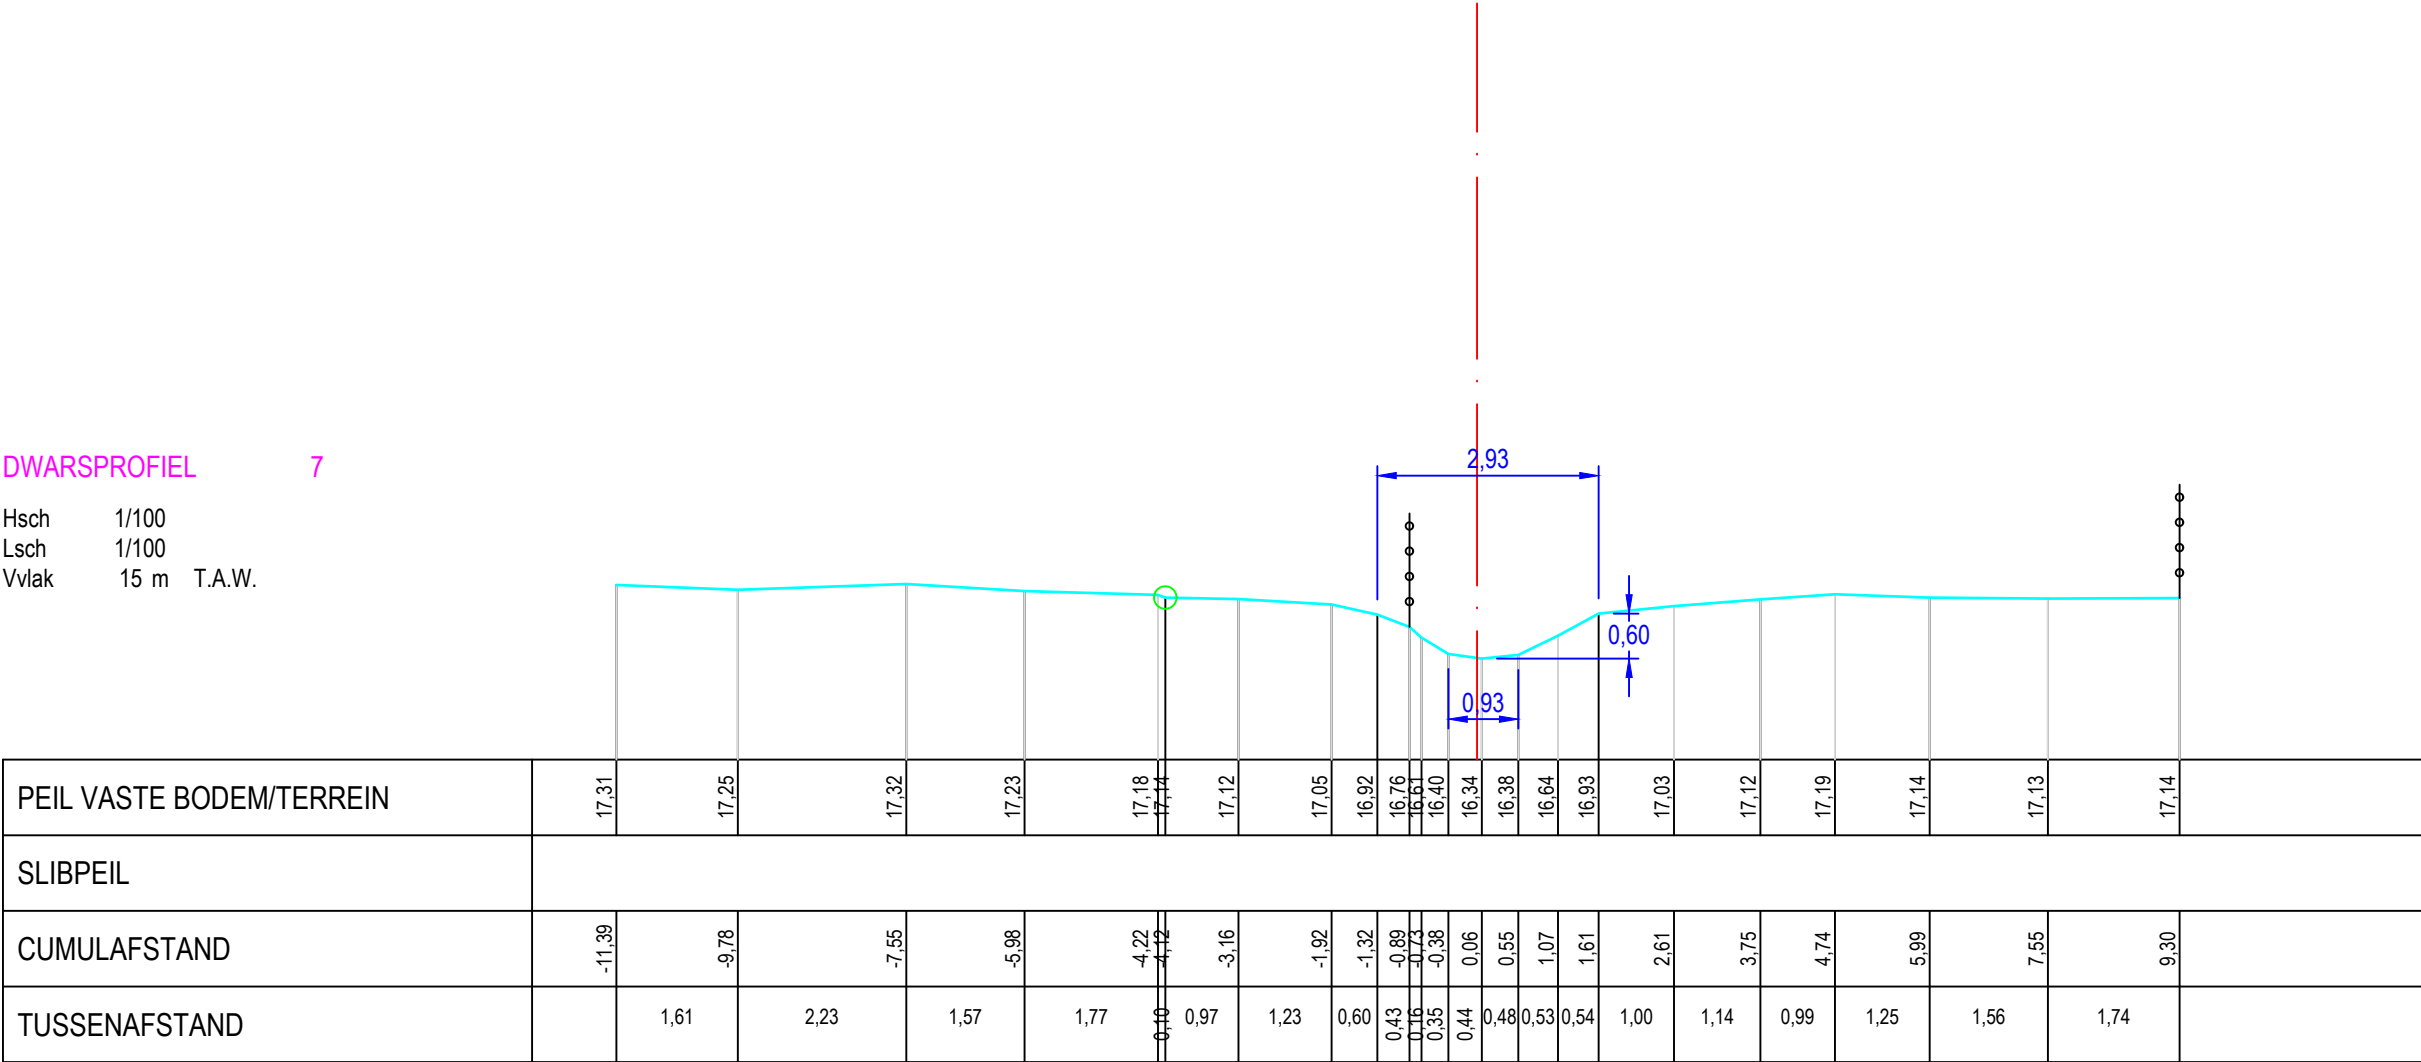

PEIL VASTE BODEM/TERREIN	17,31	17,25	17,32	17,23	17,18	17,14	17,12	17,05	16,92	16,76	16,61	16,40	16,34	16,38	16,64	16,93	17,03	17,12	17,19	17,14	17,13	17,14
SLIBPEIL																						
CUMULAFSTAND	-11,39	-9,78	-7,55	-5,98	-4,22	-4,12	-3,16	-1,92	-1,32	-0,89	-0,73	-0,38	0,06	0,55	1,07	1,61	2,61	3,75	4,74	5,99	7,55	9,30
TUSSENAFSTAND		1,61	2,23	1,57	1,77	0,10	0,97	1,23	0,60	0,43	0,16	0,35	0,44	0,48	0,53	0,54	1,00	1,14	0,99	1,25	1,56	1,74

Gemeente Scherpenheuvel_Zichem

B3049

Muggenbergloop

VHAG: 7822

Locatie atlaspunt (LB72): X-coördinaat: 189284,8752 Y-coördinaat: 189621,3268

DWARSPROFIELPLAN

Atlaspunt - 033
Datum opmeting: 31/01/2020
Schaal: 1/100

