



Legende

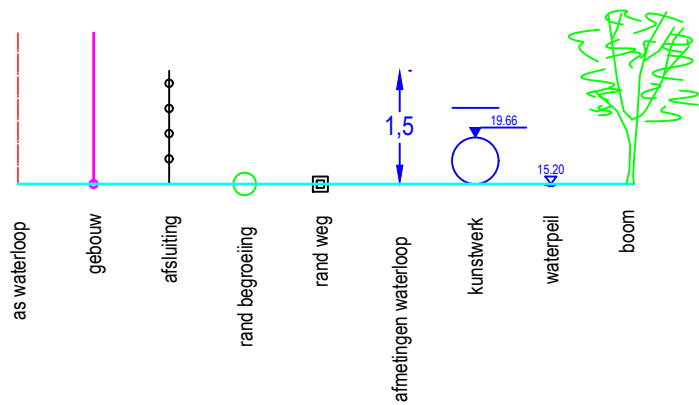

DWARSPROFIEL 3

Hsch 1/100
Lsch 1/100
Vvlak 7 m T.A.W.

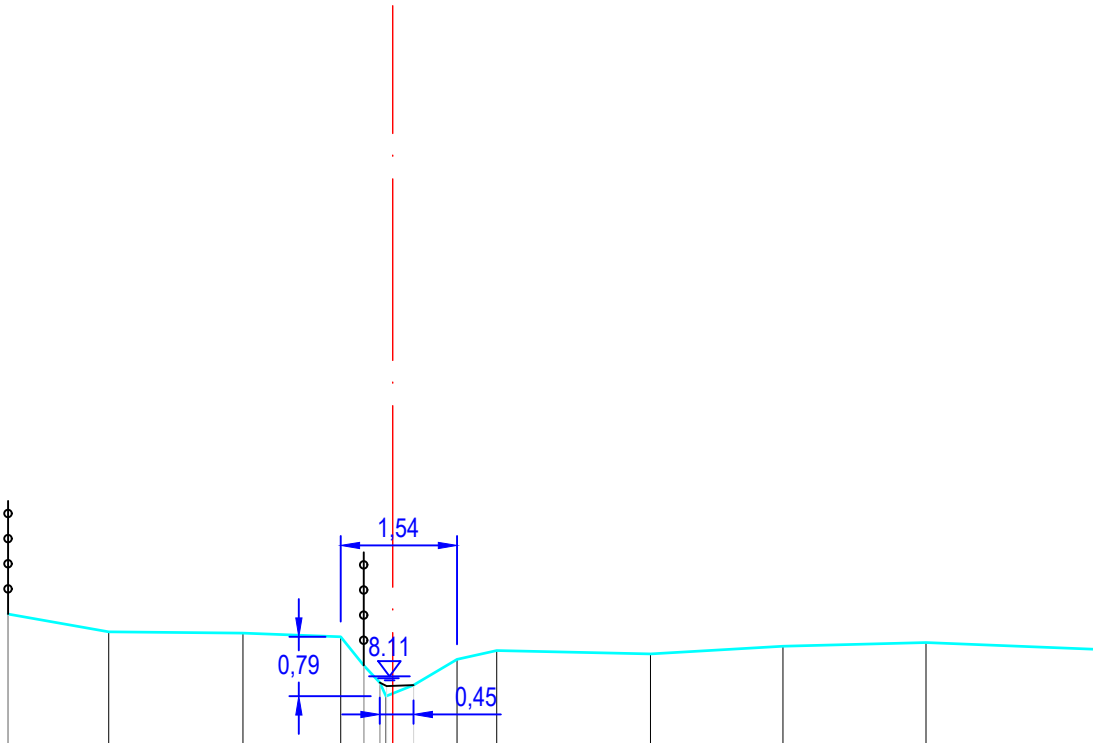

PEIL VASTE BODEM/TERREIN	8,94	8,70	8,69	8,64	8,26	8,23	8,22	8,00	8,34	8,46	8,41	8,51	8,56	8,47
SLIBPEIL					8,03	8,03	7,99	8,00						
CUMULAFSTAND	-5,10	-3,76	-1,99	-0,69	0,31	0,37	0,37	0,37	0,58	1,38	3,42	5,18	7,07	9,32
TUSSENAFSTAND		1,33	1,78	1,30	0,31	0,37	0,37	0,37	0,58	0,53	2,04	1,76	1,90	2,24

Gemeente Kapelle op den bos

B1190 **Oxdonckbeek**

VHAG: 6976

Locatie atlaspunt (LB72): X-coördinaat: 151215,1296 Y-coördinaat: 188812,2754

DWARSPROFIELPLAN

Atlaspunt - 003
Datum opmeting: 11/12/2019
Schaal: 1/100

