



Legende

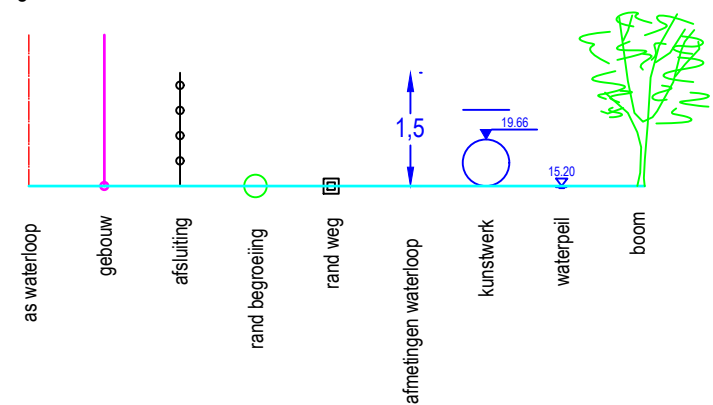

DWARSPROFIEL 4

Hsch 1/100
Lsch 1/100
Vvlak 7 m T.A.W.

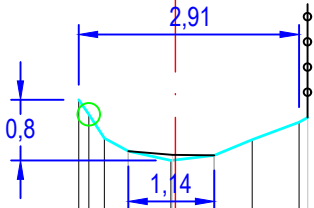

PEIL VASTE BODEM/TERREIN	8,93 8,74 8,43 8,25 8,13 8,20 8,41 8,64 8,20
SLIBPEIL	8,25 8,21 8,20
CUMULAFSTAND	-1,279 -1,144 -0,940 -0,621 -0,059 0,514 1,016 1,64 1,749
TUSSENAFSTAND	0,14 0,20 0,32 0,56 0,57 0,50 0,62 0,11

Gemeente Kapelle op den bos

B1190 Oxdonckbeek

VHAG: 6976

Locatie atlaspunt (LB72): X-coördinaat: 151121,5761 Y-coördinaat: 188766,4923

DWARSPROFIELPLAN

Atlaspunt - 004
Datum opmeting: 11/12/2019
Schaal: 1/100

