



Legende

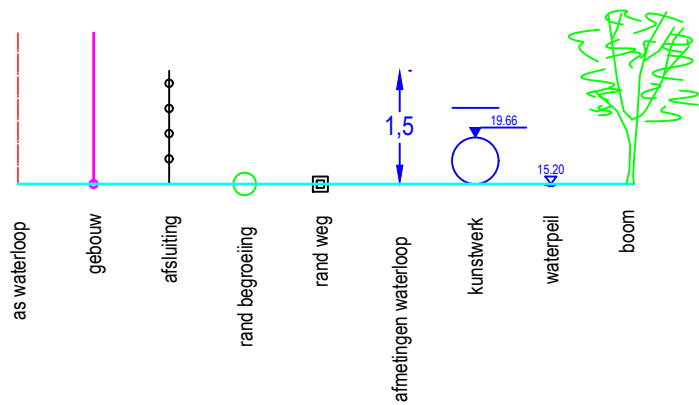

DWARSPROFIEL 5

Hsch 1/100
Lsch 1/100
Vvlak 6 m T.A.W.

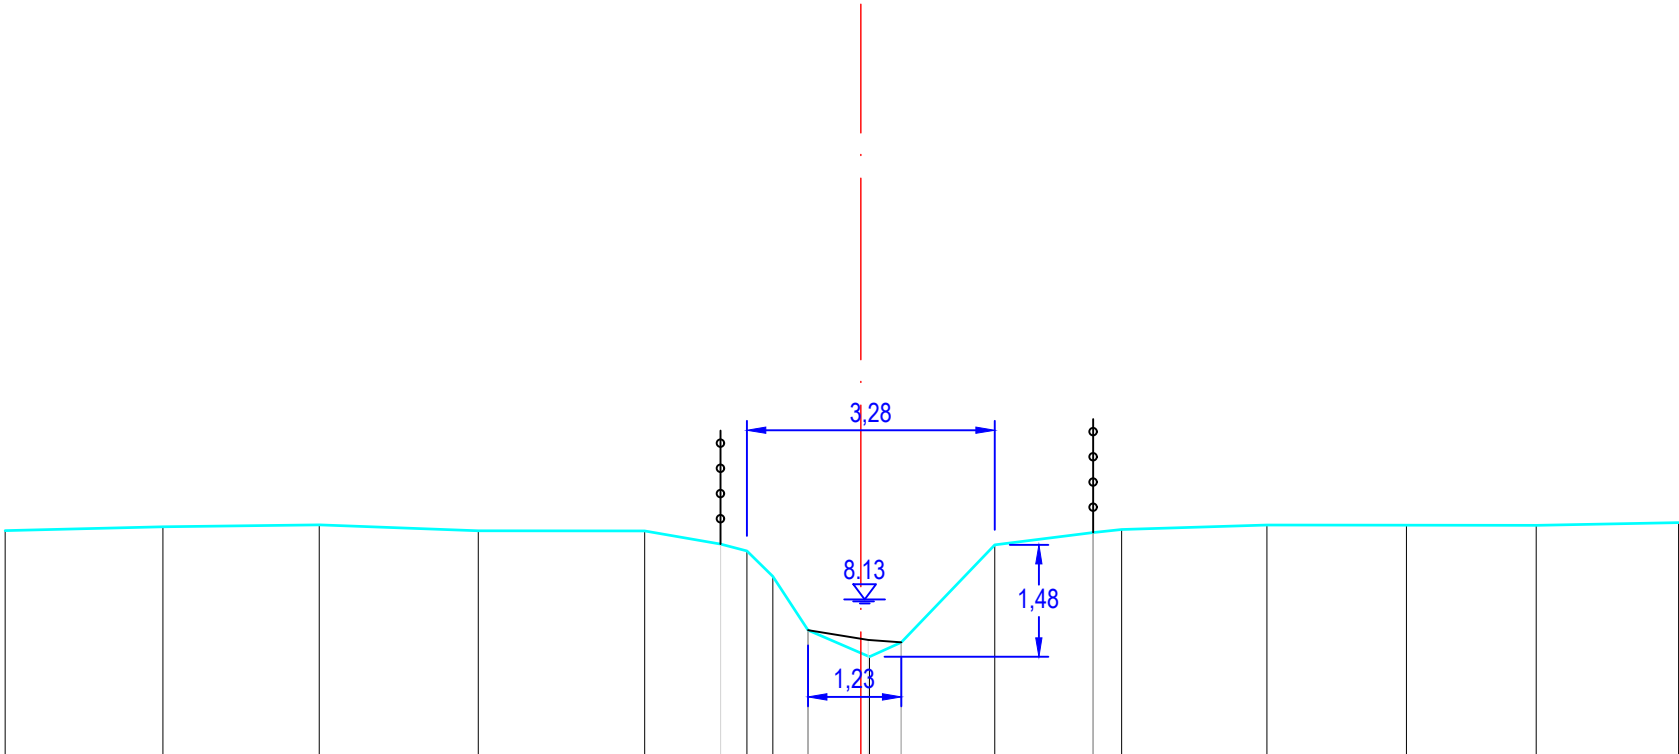

PEIL VASTE BODEM/TERREIN	9,04	9,09	9,12	9,04	9,04	8,86	8,77	8,44	7,72	7,37	7,56	8,85	9,02	9,06	9,11	9,11	9,11	9,15
SLIBPEIL									7,72	7,59	7,56							
CUMULAFSTAND	-11,32	-9,23	-7,16	-5,06	-2,86	-1,86	-1,51	-1,16	-0,70	0,12	0,54	1,77	3,07	3,45	5,37	7,22	8,93	10,82
TUSSENAFSTAND		2,09	2,07	2,10	2,20	1,00	0,35	0,34	0,47	0,81	0,42	1,24	1,30	0,38	1,92	1,85	1,72	1,89

Gemeente Kapelle op den bos

B1190 **Oxdonckbeek**

VHAG: 6976

Locatie atlaspunt (LB72): X-coördinaat: 151081,388 Y-coördinaat: 188789,4419

DWARSPROFIELPLAN

Atlaspunt - 005
Datum opmeting: 11/12/2019
Schaal: 1/100

