



Legende

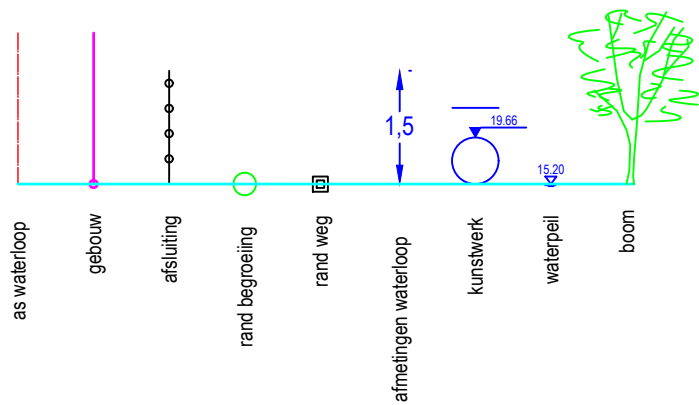

DWARSPROFIEL 7

Hsch 1/100
Lsch 1/100
Vvlak 7 m T.A.W.

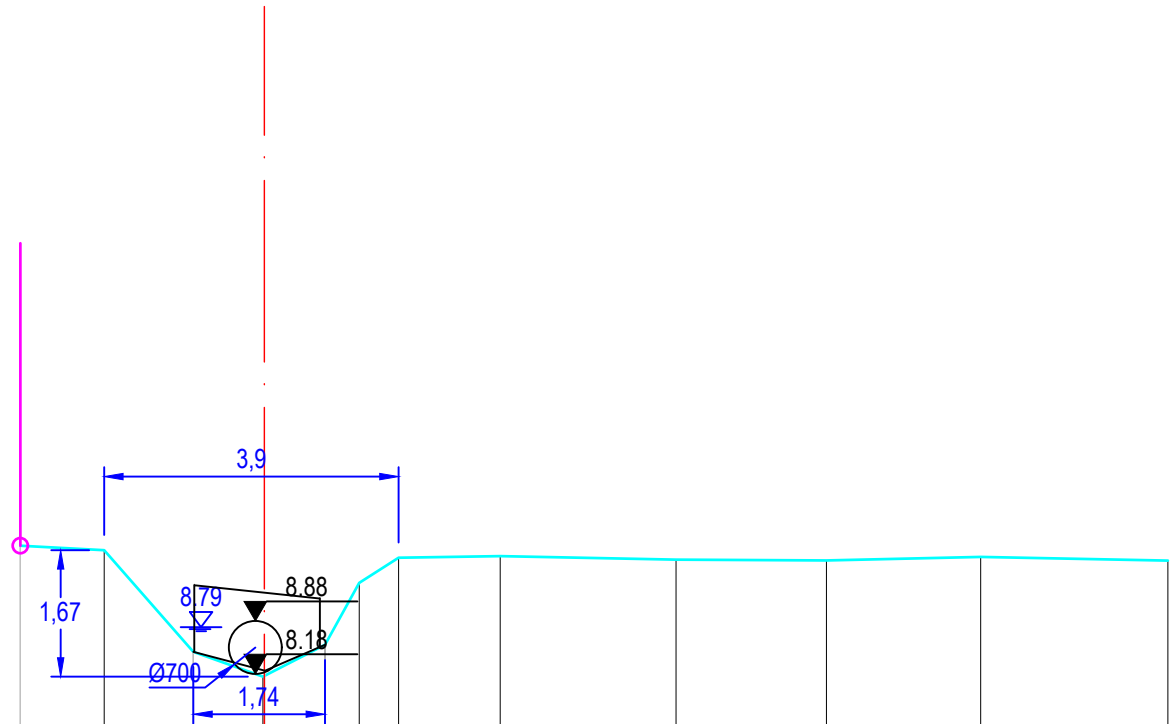

PEIL VASTE BODEM/TERREIN		9.87		9.81		8.47		8.14		8.56		9.38		9.71		9.73				9.69		9.68		9.72				9.67
SLIBPEIL						8.47		8.22		8.56																		
CUMULAFSTAND		-3.23		-2.12		-0.94		-0.02		0.80		1.26		1.78		3.12				5.45		7.44		9.48				11.95
TUSSENAFSTAND			1.11		1.18		0.92		0.82		0.45		0.52		1.34		2.33			1.99		2.04				2.48		

Gemeente Kapelle op den bos

B1190 **Oxdonckbeek**

VHAG: 6976

Locatie atlaspunt (LB72): X-coördinaat: 150680,7753 Y-coördinaat: 188430,3941

DWARSPROFIELPLAN

Atlaspunt - 007
Datum opmeting: 11/12/2019
Schaal: 1/100

