


Legende

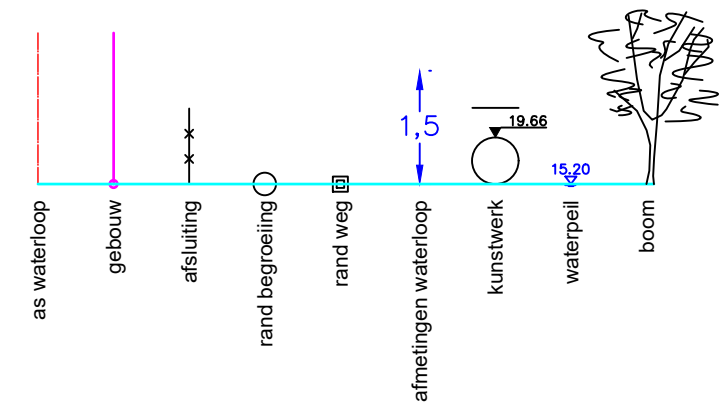

DWARSPROFIEL 25

Km
Hsch 1/100
Lsch 1/100
Vvlak 8.00 T.A.W.

AS_BEEK

BODEMPEIL	9.11	9.14	9.12	8.97	8.44	8.16	8.16	8.20	8.67	9.01	9.12	9.28	9.40	9.47
SLIBBODEM					8.20	8.22	8.22	8.22	8.67					
CUMULAFSTAND	0.00	1.31	2.50	3.29	3.90	4.14	4.47	4.85	5.23	6.17	7.87	10.34	13.27	16.18
TUSSENAFSTAND		1.31	1.18	0.80	0.61	0.24	0.33	0.42	0.38	0.84	1.69	2.47	2.93	2.92

Gemeente Kapelle-op-den-bos

B6006

Paalijkbeek

VHAG: 3389

Locatie atlaspunt (LB72): X-coördinaat: 149018,6878 Y-coördinaat: 189568,3333

DWARSPROFIELPLAN

Atlaspunt - 025
Datum opmeting: 1/04/2001
Schaal: 1/100

