


Legende

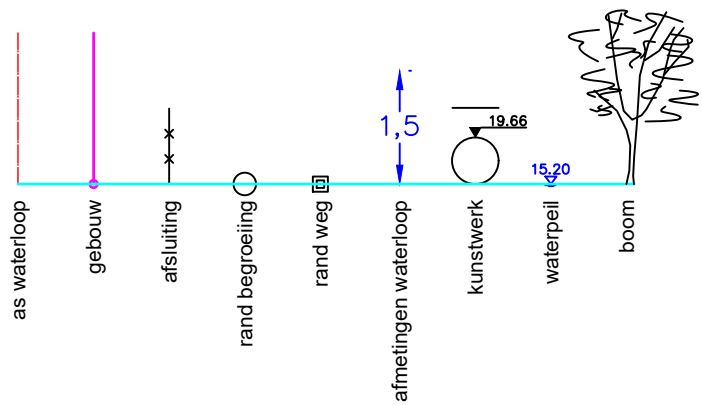

DWARSPROFIEL 30

Km
Hsch 1/100
Lsch 1/100
Vvlak 8.00 T.A.W.

BODEMPEIL	9.50	9.50	9.47	9.41	9.29	9.00	8.78	8.45	8.14	8.19	8.41	9.18	9.39	9.43
SLIBBODEM														
CUMULAFSTAND	0.00	1.05	3.00	4.30	5.11	5.77	6.14	6.24	6.62	6.98	7.28	7.51	7.85	8.65
TUSSENAFSTAND	1.05	1.95	1.30	0.81	0.65	0.06	0.18	0.47	0.20	0.32	0.19	0.23	0.27	0.53

AS_BEEK

Gemeente Kapelle-op-den-bos

B6006 Paalijkbeek

VHAG: 3389

Locatie atlaspunt (LB72): X-coördinaat: 149123,4908 Y-coördinaat: 189508,6167

DWARSPROFIELPLAN

Atlaspunt - 031
Datum opmeting: 1/04/2001
Schaal: 1/100

