



Legende

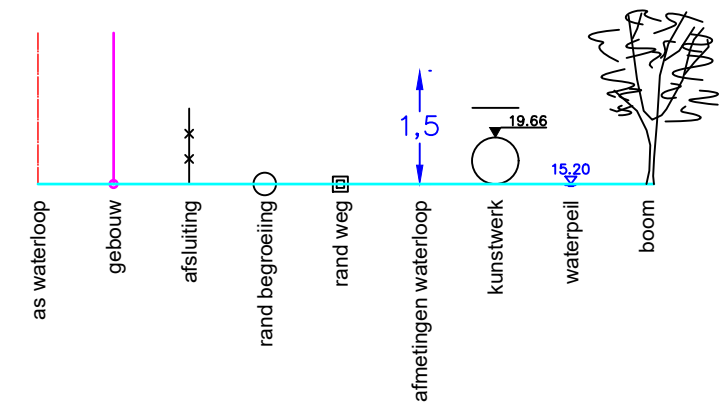

DWARSPROFIEL 47

Km
Hsch 1/100
Lsch 1/100
Vvlak 8.00 T.A.W.

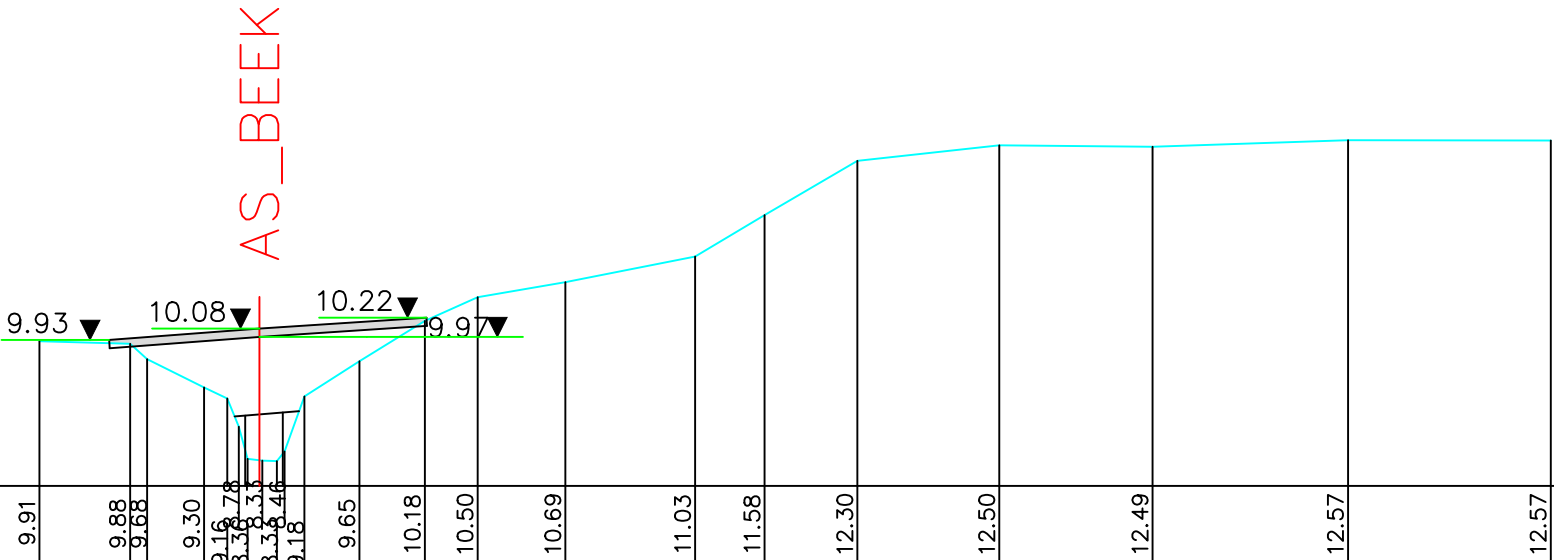

BODEMPEIL	9.91	9.88	9.68	9.30	9.16	9.18	9.65	10.18	10.50	10.69	11.03	11.58	12.30	12.50	12.49	12.57	12.57
SLIBBODEM					8.93	8.36											
CUMULAFSTAND	0.00	1.20	1.42	2.18	2.48	2.75	4.23	5.10	5.80	6.96	8.67	9.59	10.82	12.70	14.72	17.31	19.99
TUSSENAFSTAND		1.20	0.22	0.75	0.30	0.27	0.73	0.87	0.70	1.16	1.72	0.92	1.23	1.88	2.03	2.59	2.68

Gemeente Kapelle-op-den-bos

B6006 **Paalijkbeek**

VHAG: 3389

Locatie atlaspunt (LB72): X-coördinaat: 149497,752 Y-coördinaat: 189408,4941

DWARSPROFIELPLAN

Atlaspunt - 047
Datum opmeting: 1/04/2001
Schaal: 1/100

