

LEGENDE

gebouw

afsluiting metselwerk

afsluiting prikkeldraad met betonpalen

afsluiting gladde draad met betonpalen

afsluiting prikkeldraad

afsluiting gladde draad

afsluiting vangrail


loofboom

naaldboom

struik

haag

5 P.K. 0.17974

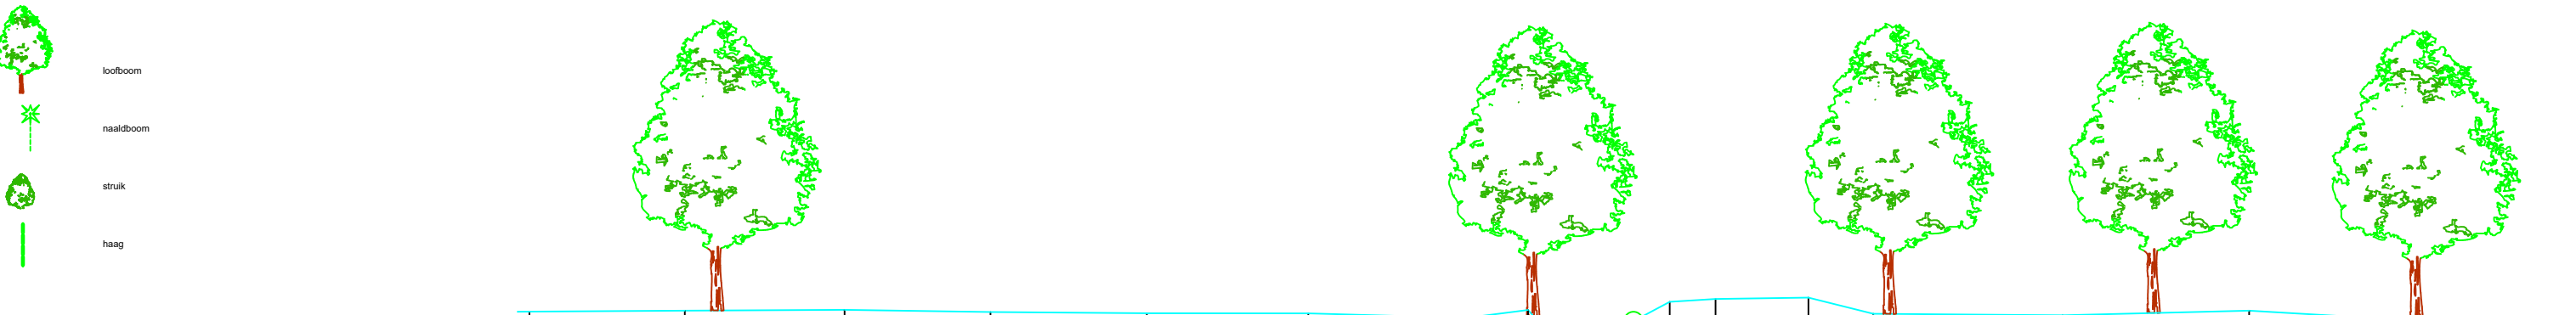

MATEN TERREIN	39.92	39.94	39.95	39.91	39.90	39.89	39.82	39.95	39.56	39.23	39.21	39.49	39.77	40.07	40.12	40.14	39.89	39.86	39.94	39.78	39.57
TUSSENAFSTANDEN TERREIN	2.42	2.49	2.27	2.43	2.51	2.46	0.96	0.35	0.39	0.41	0.28	0.78	0.18	0.56	0.71	1.45	1.01	2.95	2.90	2.62	2.52
GEKUMULEERDE AFSTANDEN TERREIN	-10.42	-14.01	-11.52	-9.25	-6.81	-4.30	-1.84	-0.88	-0.53	-0.14	0.27	0.55	0.73	1.32	2.04	3.48	4.49	7.44	10.34	12.96	15.48
MATEN SLIB																					
TUSSENAFSTANDEN SLIB	23.94										0.42	0.39	0.27	21.97							
GEKUMULEERDE AFSTANDEN SLIB											-0.53	-0.11	0.28								