


LEGENDE

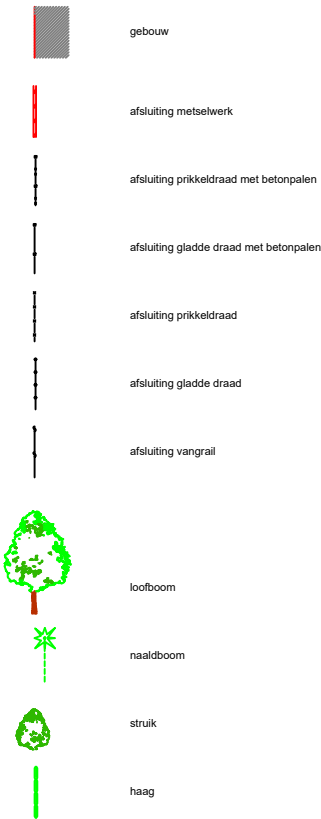

gebouw

afsluiting metselwerk

afsluiting prikkeldraad met betonpalen

afsluiting gladde draad met betonpalen

afsluiting prikkeldraad

afsluiting gladde draad

afsluiting vangrail

loofboom

naaldboom

struik

haag

15 P.K. 0.62935

MATEN TERREIN	41.77	41.68	41.65	41.70	41.81	41.92	42.07	41.72	41.40	40.83	40.80	41.02	41.51	41.96	42.21	42.65	42.68	42.77	42.84	42.92	43.04
TUSSENAFSTANDEN TERREIN		1.85	2.19	2.33	2.57	2.22	2.66	0.74	0.45	0.43	0.43	0.33	0.16	0.73	0.81	1.76	1.96	2.21	2.37	2.51	2.72
GEKUMULEERDE AFSTANDEN TERREIN	-15.51	-13.66	-11.47	-9.14	-6.58	-4.36	-1.69	-0.96	-0.51	0.06	0.49	0.82	1.11	1.84	2.66	4.42	6.38	8.59	10.96	13.47	16.19
MATEN SLIB	41.14 41.03 41.04 41.02 41.51																				
TUSSENAFSTANDEN SLIB	21.49										0.52	0.42	0.26	20.42							
GEKUMULEERDE AFSTANDEN SLIB	-0.37										0.15	0.57	0.82								

Gemeente Lennik

B1081

Pedegracht

VHAG: 6733

Locatie atlaspunt (LB72): X-coördinaat: 138293,8659 Y-coördinaat: 167678,7785

DWARSPROFIELPLAN

Atlaspunt - 015
Datum opmeting: 1/04/2002
Schaal: 1/100

