



Legende

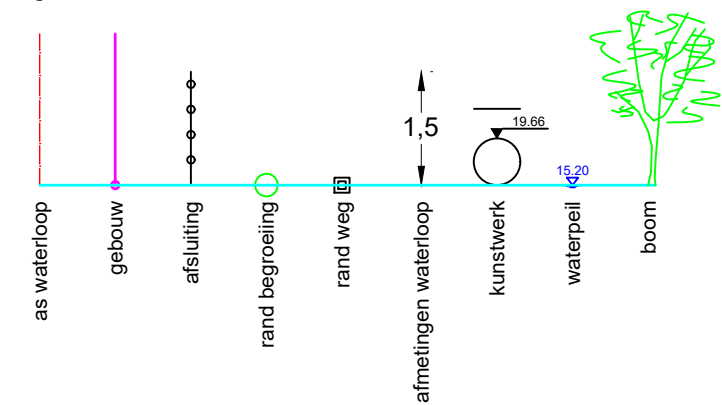

As waterloop

Dwarsprofiel 1
Vergelijkingsvlak 38.00 m T.A.W.
0+00.04

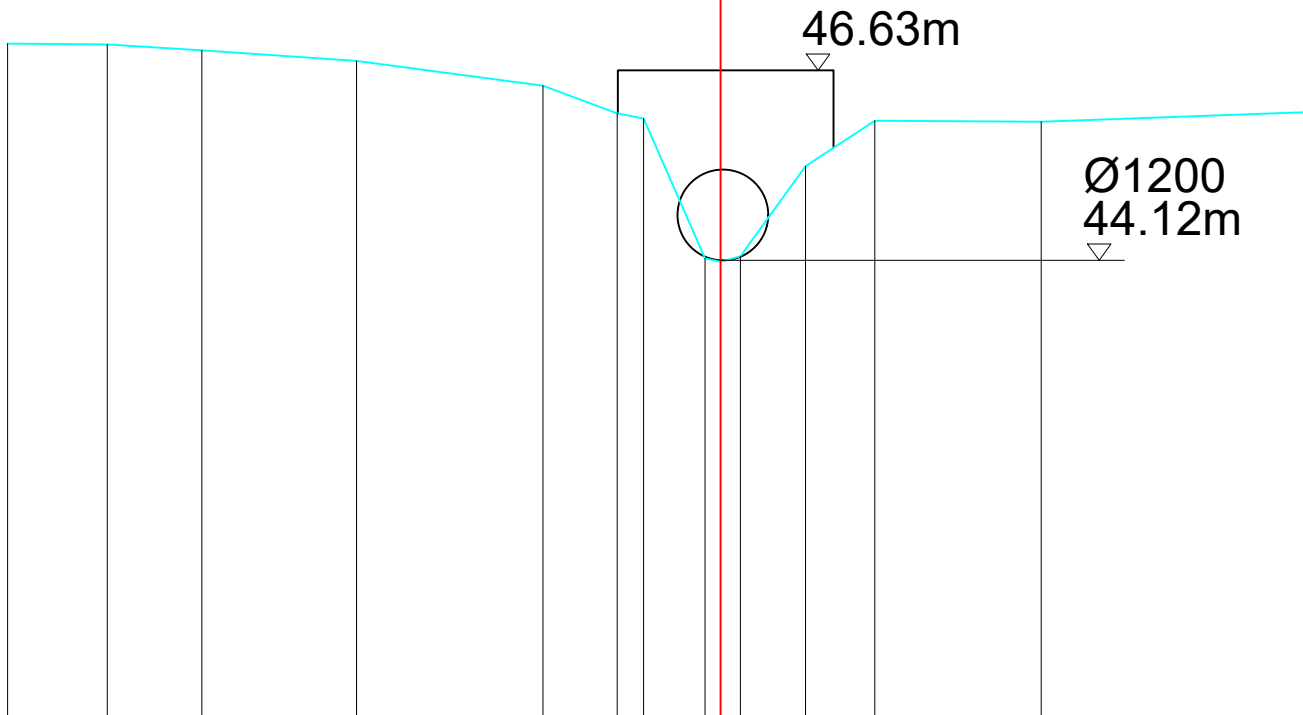

Peil vaste bodem	46.9946.9846.9046.7646.4346.0646.0044.1544.1044.1745.3745.9645.9546.08													
Slibpeil														
Tussenafstand		1.32	1.25	2.05	2.46	0.98	0.35	0.81	0.20	0.26	0.86	0.92	2.20	3.47
Afstand tot as	-9.43	-8.11	-6.86	-4.81	-2.35	-1.37	-1.02	-0.88	-0.80	-0.26	-1.12	-2.04	-4.24	-7.71

Gemeente Overijse

B2181

Peerdebeek

VHAG: 6774

Locatie atlaspunt (LB72): X-coördinaat: 163844,44 Y-coördinaat: 160411,41

DWARSPROFIELPLAN

Atlaspunt - 006
Datum opmeting: 20/03/2021
Schaal: 1/100



VLAAMS-
BRABANT