


Legende

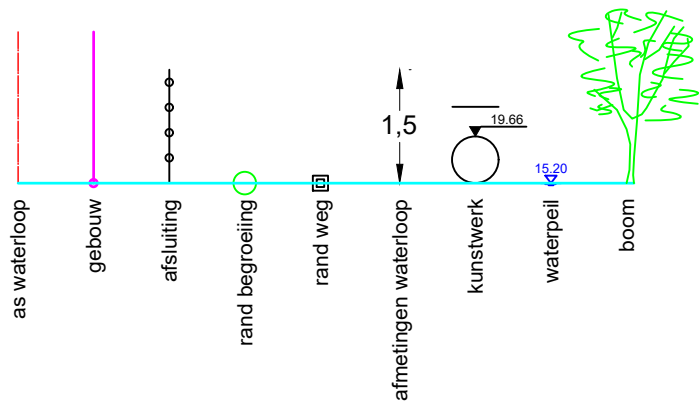

As waterloop

1500b x 1000h
45.41m

Dwarsprofiel 8
Vergelijkingsvlak 38.00 m T.A.W.
1+14.29

Peil vaste bodem	-47.17	-46.97	-46.70	-45.87	-45.36	-45.42	-45.39	-46.55	-46.70	-46.74
Slibpeil					45.42	45.42	45.42			
Tussenafstand		7.52	4.10	0.76	0.50	0.45	0.43	0.45	1.51	5.98
Afstand tot as	-13.26	-5.78	-1.70	-0.95	-0.45	-0.00	-0.43	-0.88	-2.38	-8.36

Gemeente Overijse

B2181

Peerdebeek

VHAG: 6774

Locatie atlaspunt (LB72): X-coördinaat: 163745,43 Y-coördinaat: 160442,90

DWARSPROFIELPLAN

Atlaspunt - 013
Datum opmeting: 20/03/2021
Schaal: 1/100

