


Legende

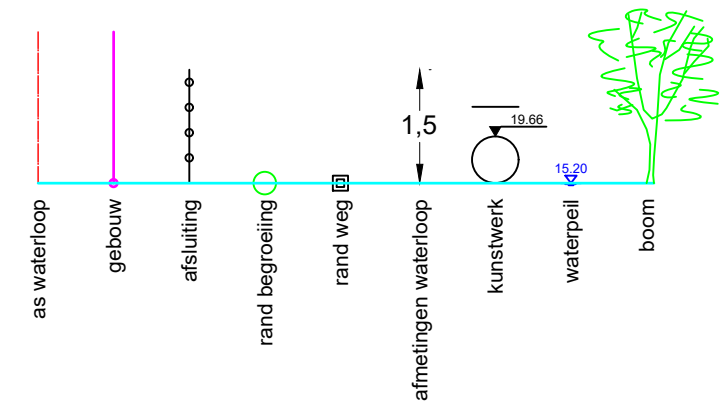

As waterloop

1500b x 1000h
45.47m

Dwarsprofiel 9
Vergelijkingsvlak 38.00 m T.A.W.
1+20.70

Peil vaste bodem	-47.18	-46.79	-46.63	-45.40	-45.37	-45.43	-46.65	-47.24
Slibpeil				45.37	45.37	45.37		
Tussenafstand		9.39	2.74	1.18	0.31	0.38	0.70	10.28
Afstand tot as	-13.61	-4.23	-1.39	-0.29	-0.00	-0.38	-1.08	-11.35

Gemeente Overijse

B2181

Peerdebeek

VHAG: 6774

Locatie atlaspunt (LB72): X-coördinaat: 163740,46 Y-coördinaat: 160446,95

DWARSPROFIELPLAN

Atlaspunt - 014
Datum opmeting: 20/03/2021
Schaal: 1/100

