


Legende

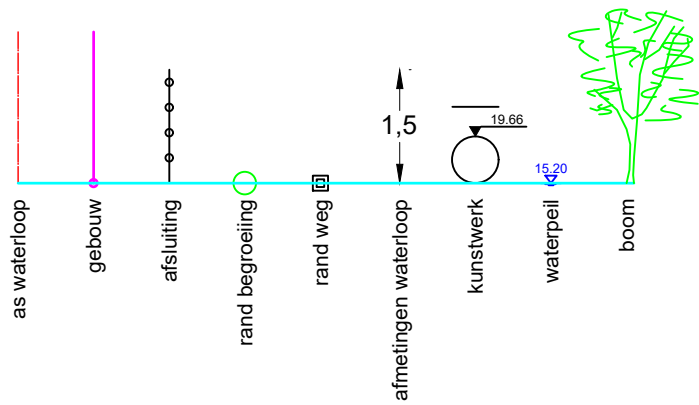

As waterloop

Dwarsprofiel 13  
Vergelijkingsvlak 40.00 m T.A.W.  
1+98.73

|                  |        |        |        |        |        |        |        |        |        |        |        |        |        |      |  |
|------------------|--------|--------|--------|--------|--------|--------|--------|--------|--------|--------|--------|--------|--------|------|--|
| Peil vaste bodem | -48.30 | -47.70 | -47.69 | -47.65 | -47.45 | -47.45 | -46.21 | -46.21 | -46.19 | -46.21 | -46.21 | -47.39 | -49.27 |      |  |
| Slibpeil         |        |        |        |        | 46.21  | 46.21  | 46.21  | 46.21  | 46.21  | 46.21  | 46.21  |        |        |      |  |
| Tussenafstand    |        | 5.04   |        | 2.90   | 1.03   | 2.06   | 0.20   | 0.12   | 0.54   | 0.23   | 0.31   | 0.03   | 0.69   | 3.94 |  |
| Afstand tot as   | -12.12 | -7.08  | -4.18  | -3.07  | -1.09  | -0.89  | -0.77  | -0.23  | -0.00  | -0.31  | -0.34  | -1.04  | -4.98  |      |  |

Gemeente Overijse

B2181

Peerdebeek

VHAG: 6774

Locatie atlaspunt (LB72): X-coördinaat: 163670,30 Y-coördinaat: 160475,14

DWARSPROFIELPLAN

Atlaspunt - 018  
Datum opmeting: 20/03/2021  
Schaal: 1/100

