


Legende

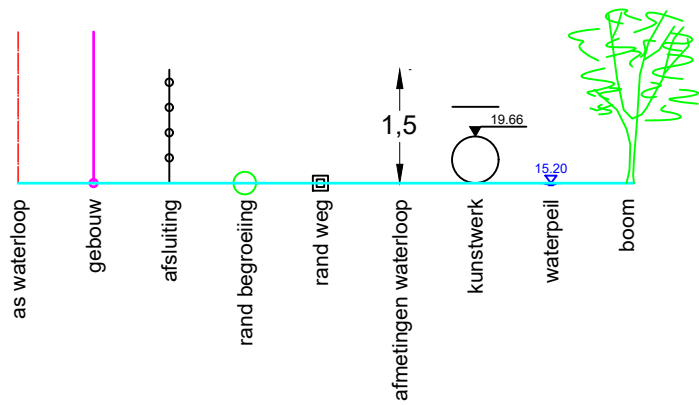

As waterloop

Dwarsprofiel 18
Vergelijkingsvlak 40.00 m T.A.W.
2+65.46

Peil vaste bodem	49.65	48.86	48.84	48.53	48.29	47.83	46.82	46.81	47.69	48.11	48.23	48.33
Slibpeil							46.81	46.81				
Tussenafstand		2.95	0.22	4.49	1.06	0.85	0.50	0.16	0.74	1.22	4.85	7.87
Afstand tot as	-10.22	-7.27	-7.65	-2.55	-1.49	-0.64	-0.16	-0.19	-0.92	-2.14	-6.99	-13.28

Gemeente Overijse

B2181

Peerdebeek

VHAG: 6774

Locatie atlaspunt (LB72): X-coördinaat: 163625,47 Y-coördinaat: 160515,08

DWARSPROFIELPLAN

Atlaspunt - 023
Datum opmeting: 20/03/2021
Schaal: 1/100

