
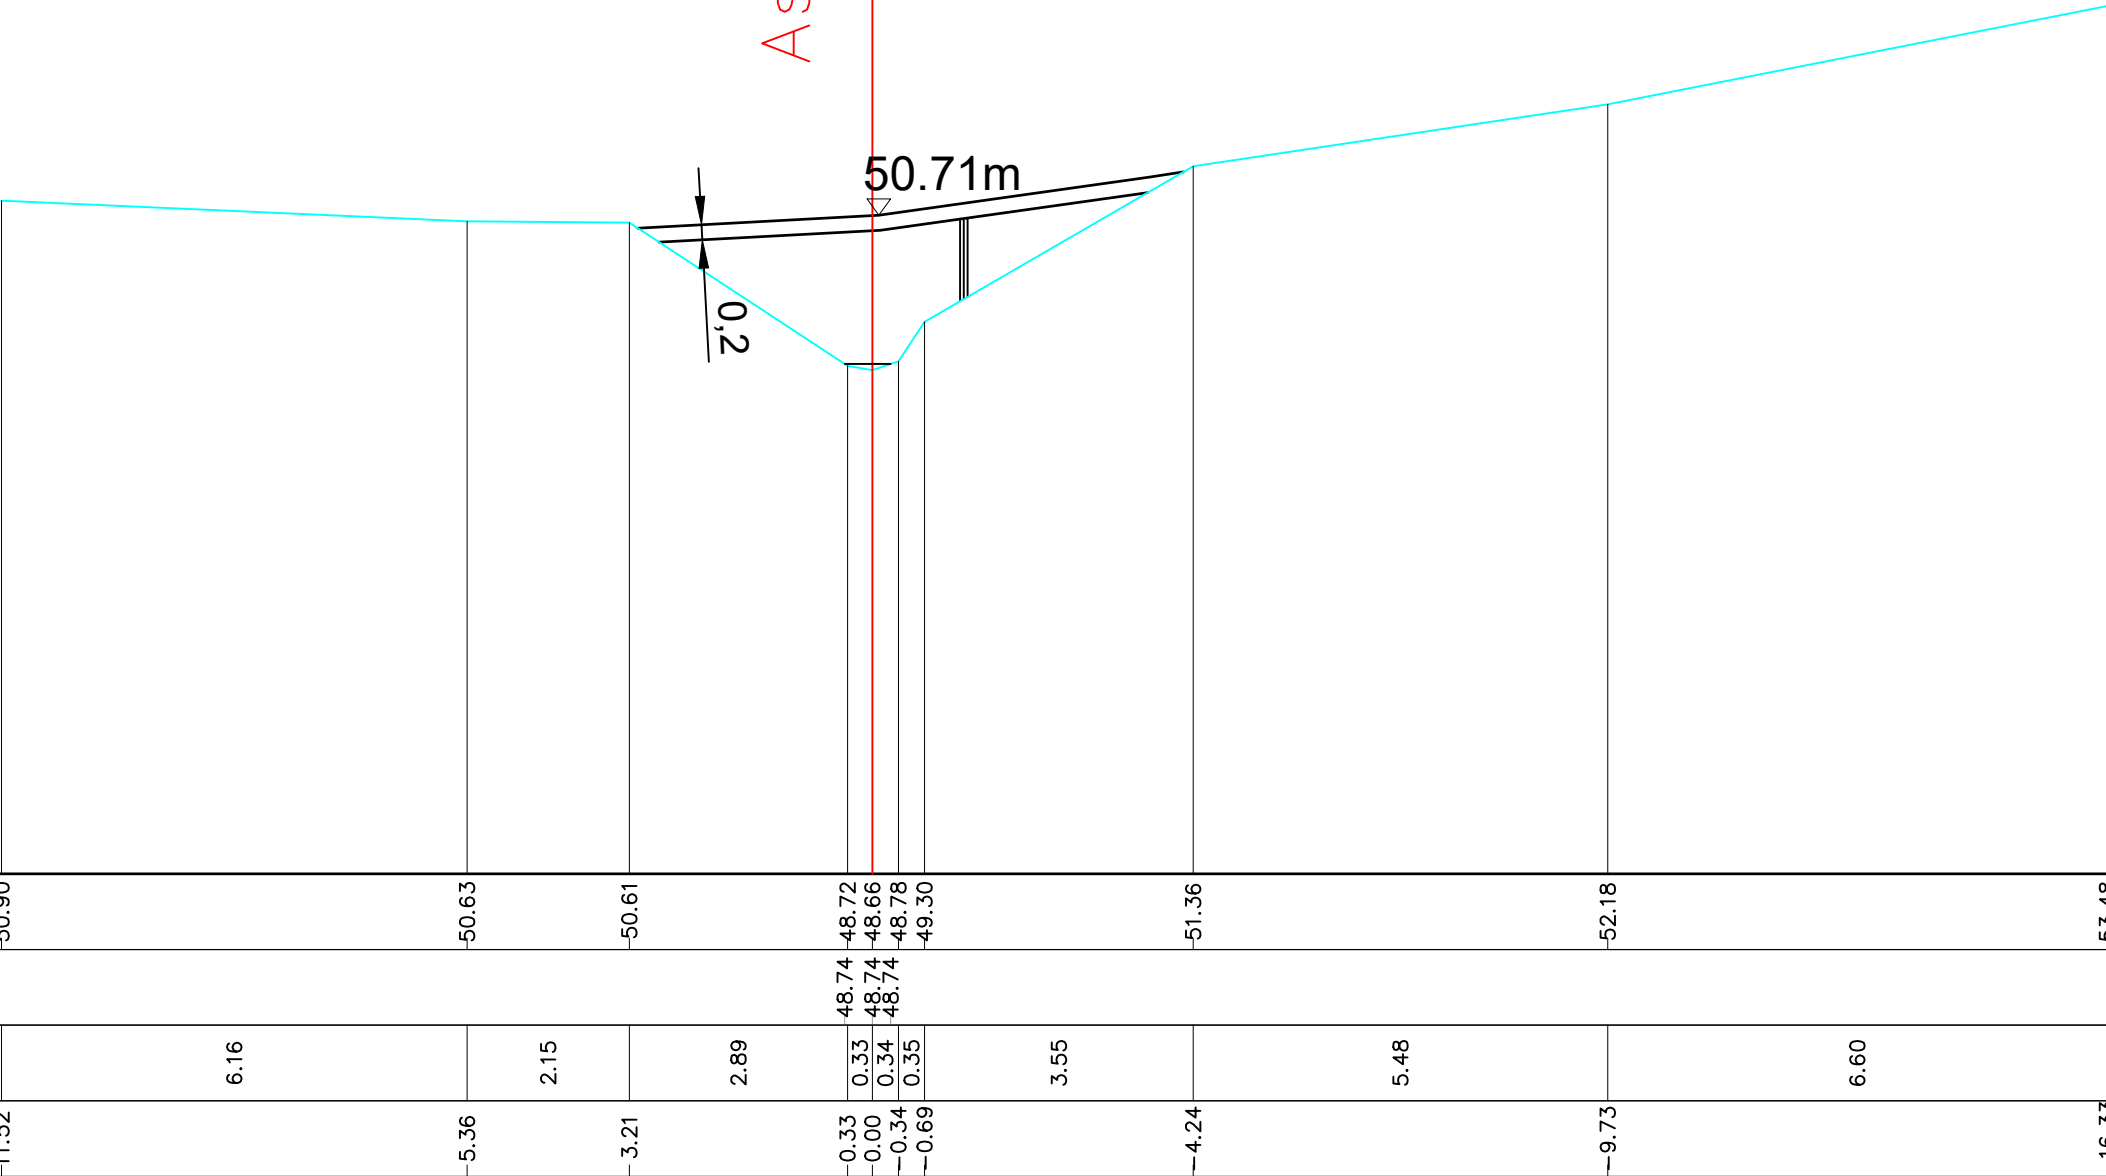


Legende

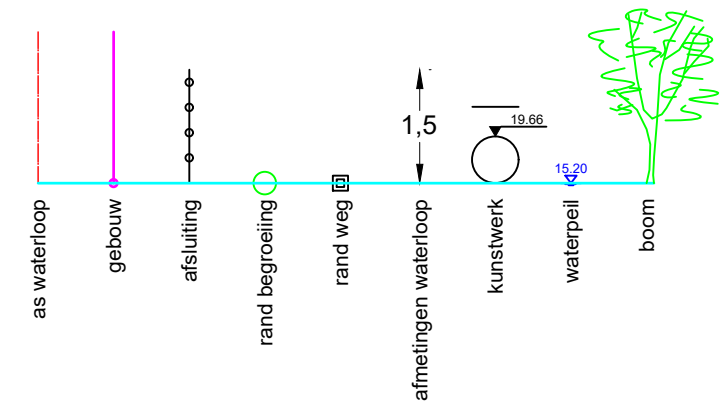

Dwarsprofiel 26
Vergelijkingsvlak 42.00 m T.A.W.
4+36.77

Peil vaste bodem	-50.90	-50.63	-50.61	-48.72	-48.66	-48.78	-49.30	-51.36	-52.18	-53.48
Slibpeil				48.74	48.74	48.74	49.30			
Tussenafstand		6.16	2.15	2.89	0.33	0.34	0.35	3.55	5.48	6.60
Afstand tot as	-11.52	-5.36	-3.21	-0.33	-0.00	-0.34	-0.69	-4.24	-9.73	-16.33