


Legende

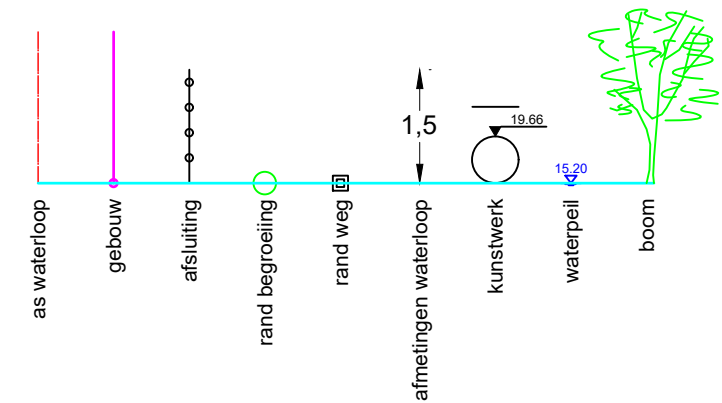

As waterloop

Dwarsprofiel 27
Vergelijkingsvlak 42.00 m T.A.W.
4+51.73

Peil vaste bodem	-50.90-50.7148.8348.7848.8449.66-51.24-52.14									
Slibpeil	48.8248.8248.8248.82									
Tussenafstand		2.43		2.39	0.370.350.85	4.35		7.12		7.89
Afstand tot as	-5.19	-2.76			-0.37-0.00-0.35	-1.20		-5.55		-12.67

Gemeente Overijse

B2181

Peerdebeek

VHAG: 6774

Locatie ataspunt (LB72): X-coördinaat: 163476,23 Y-coördinaat: 160570,16

DWARSPROFIELPLAN

Ataspunt - 032
Datum opmeting: 20/03/2021
Schaal: 1/100

