



Legende

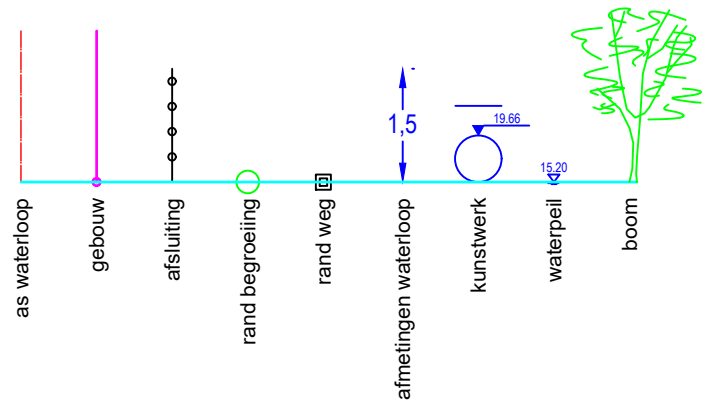

DWARSPROFIEL 2

Hsch	1/100	
Lsch	1/100	
Vvlak	44 m	T.A.W.

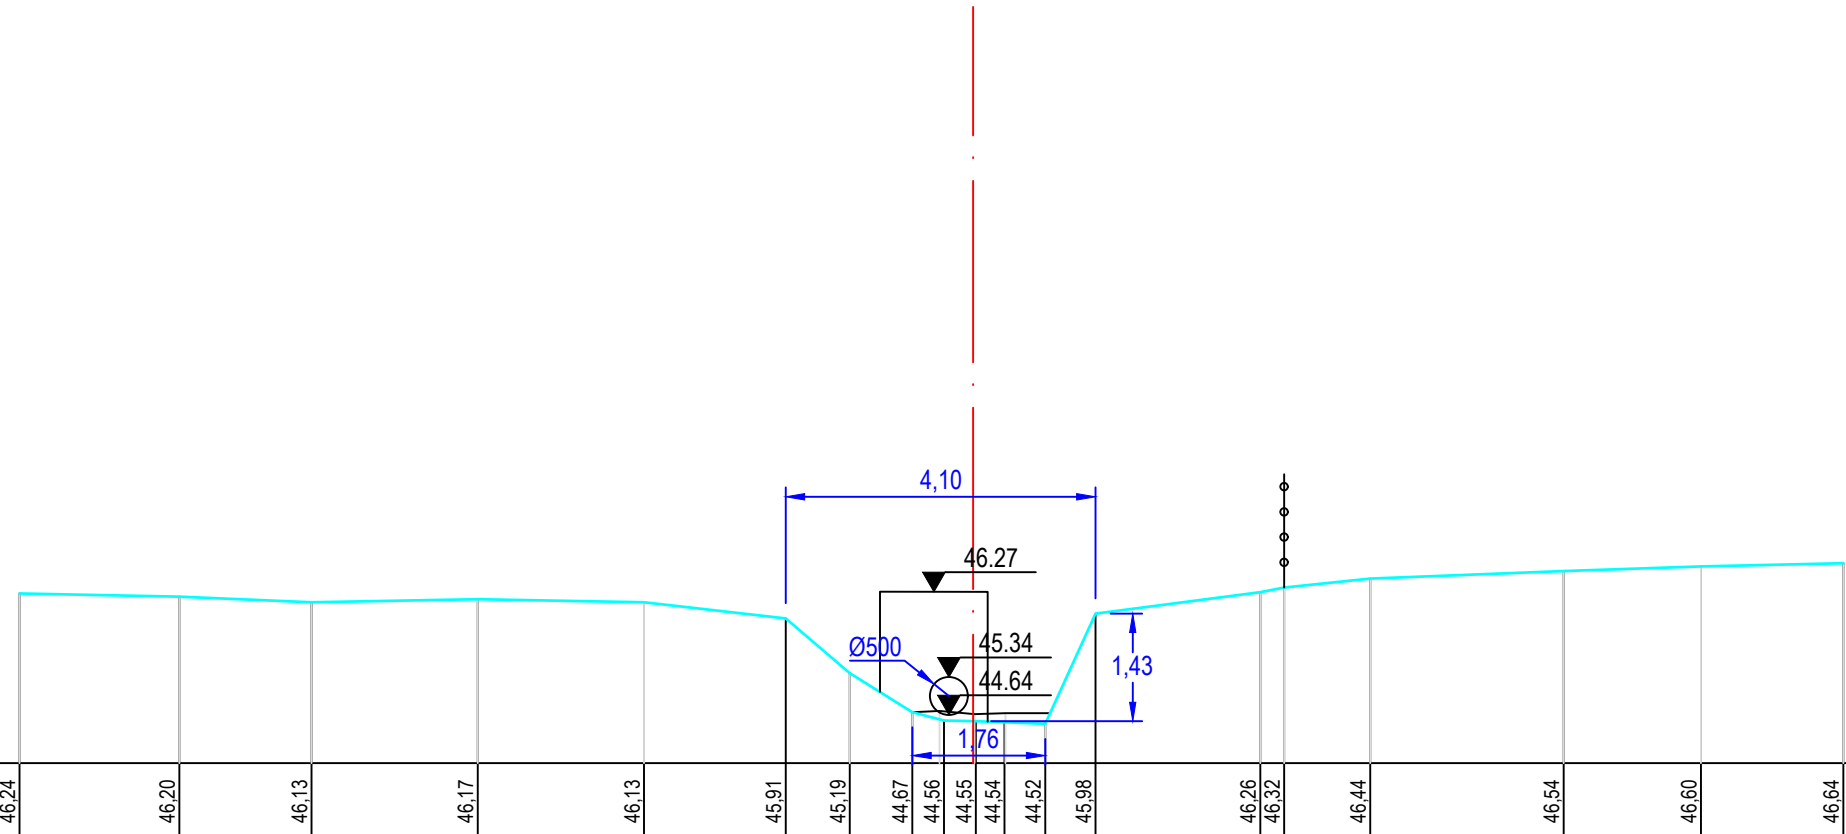

PEIL VASTE BODEM/TERREIN	46,24	46,20	46,13	46,17	46,13	45,91	45,19	44,67	44,56	44,55	44,54	44,52	45,98	46,26	46,32	46,44	46,54	46,60	46,64
SLIBPEIL								44,67	44,69	44,65	44,66	44,52							
CUMULAFSTAND	-12,82	-10,50	-8,75	-6,55	-4,35	-2,48	-1,63	-0,80	-0,38	0,04	0,41	0,96	1,62	3,80	4,11	5,25	7,81	9,63	11,51
TUSSENAFSTAND	2,12	1,75	2,20	2,20	1,87	0,85	0,83	0,42	0,42	0,38	0,54	0,66	2,18	0,31	1,14	2,56	1,82	1,88	

Gemeente Dilbeek

B5114

VHAG: 6243

Locatie atlaspunt (LB72):

Peverstraatbeek

DWARSPROFIELPLAN

Atlaspunt - 040

Datum opmeting: 8/01/2020

Schaal:	1/100
---------	-------

