



Legende

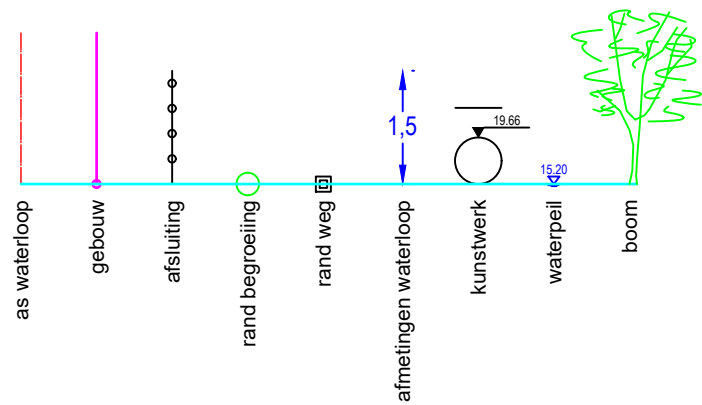

DWARSPROFIEL 1

Hsch 1/100
Lsch 1/100
Vvlak 6 m T.A.W.

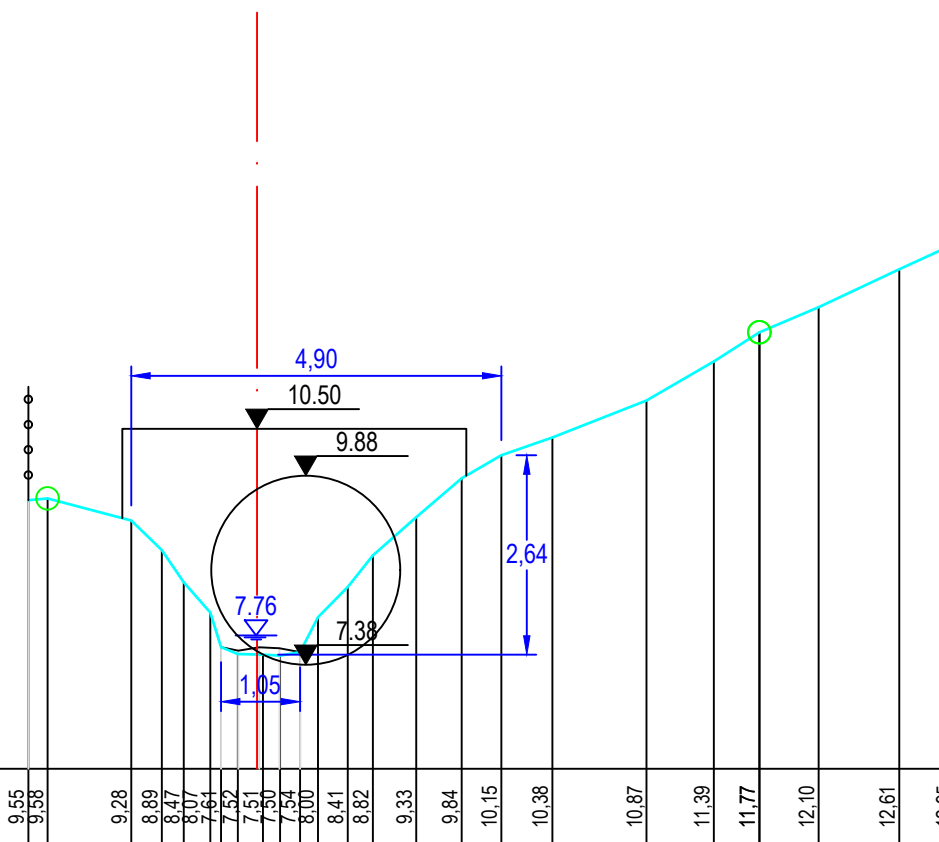

PEIL VASTE BODEM/TERREIN	9.55	9.58	9.28	8.89	8.47	8.17	7.84	7.52	7.51	7.50	7.54	8.00	8.41	8.82	9.33	9.84	10.15	10.38	10.87	11.39	11.77	12.10	12.61	12.95
SLIBPEIL							7.61	7.56	7.61	7.59	7.54													
CUMULAFSTAND	-3.03	-2.77	-1.66	-1.26	-0.97	-0.62	-0.46	0.22	0.08	0.30	0.57	0.81	1.20	1.53	2.10	2.71	3.23	3.91	5.15	6.04	6.64	7.43	8.50	9.25
TUSSENAFSTAND	0.25	1.11	0.41	0.29	0.35	0.14	0.22	0.33	0.23	0.26	0.24	0.39	0.33	0.57	0.60	0.52	0.68	1.24	0.89	0.60	0.78	1.07	0.75	

Gemeente Steenokkerzeel

B2085 **Plattesteerbeek**

VHAG: 6824

Locatie atlaspunt (LB72): X-coördinaat: 158136,1115 Y-coördinaat: 182483,3769

DWARSPROFIELPLAN

Atlaspunt - 005
Datum opmeting: 8/01/2020
Schaal: 1/100

