



Legende

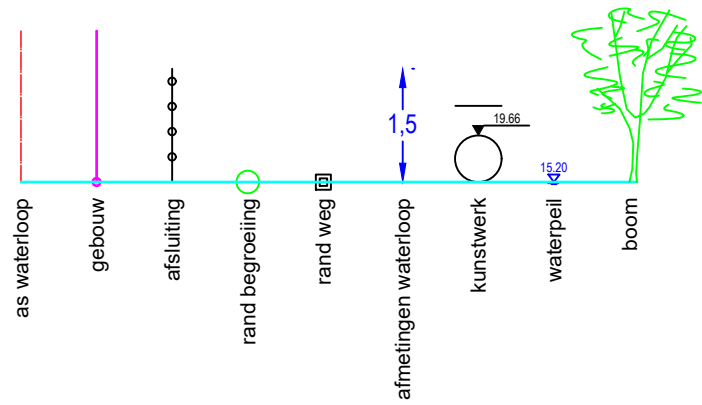

DWARSPROFIEL 2

Hsch 1/100  
 Lsch 1/100  
 Vvlak 6 m T.A.W.

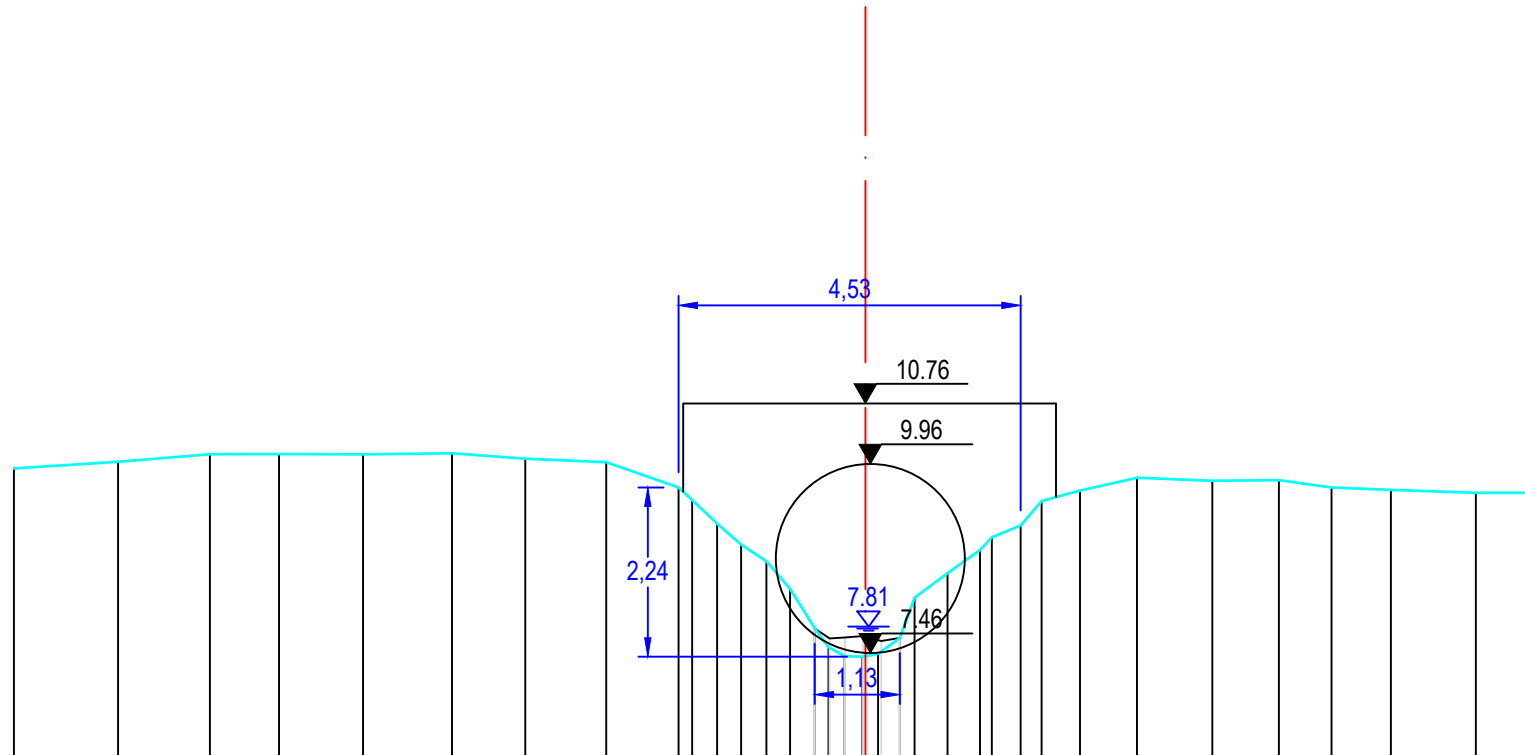

PEIL VASTE BODEM/TERREIN	9.90	9.98	10.09	10.09	10.08	10.10	10.03	9.98	9.65	9.48	9.17	8.89	8.67	8.30	7.78	7.65	7.66	7.41	7.45	7.66	8.19	8.51	8.82	8.99	9.14	9.47	9.60	9.77	9.73	9.74	9.64	9.61	9.57	9.57	
SLIBPEIL															7.78	7.65	7.66	7.41	7.45	7.66															
CUMULAFSTAND	-11.26	-9.89	-8.67	-7.76	-6.65	-5.47	-4.50	-3.43	-2.47	-2.29	-1.96	-1.64	-1.31	-1.00	-0.67	-0.49	-0.28	-0.21	-0.04	0.21	0.45	0.65	0.82	1.52	1.67	2.05	2.33	2.84	3.59	4.59	5.47	6.17	6.95	8.08	8.89
TUSSENAFSTAND		1.38	1.21	0.91	1.11	1.18	0.97	1.07	0.96	0.18	0.33	0.32	0.33	0.31	0.32	0.18	0.21	0.21	0.21	0.29	0.19	0.44	0.43	0.16	0.38	0.28	0.51	0.75	1.00	0.88	0.70	0.79	1.12	0.82	

Gemeente Steenokkerzeel

**B2085** **Plattesteerbeek**

VHAG: 6824

Locatie atlaspunt (LB72): X-coördinaat: 158167,7409 Y-coördinaat: 182412,5517

DWARSPROFIELPLAN

Atlaspunt - 006

Datum opmeting: 8/01/2020

Schaal: 1/100



**VLAAMS-  
BRABANT**