



Legende

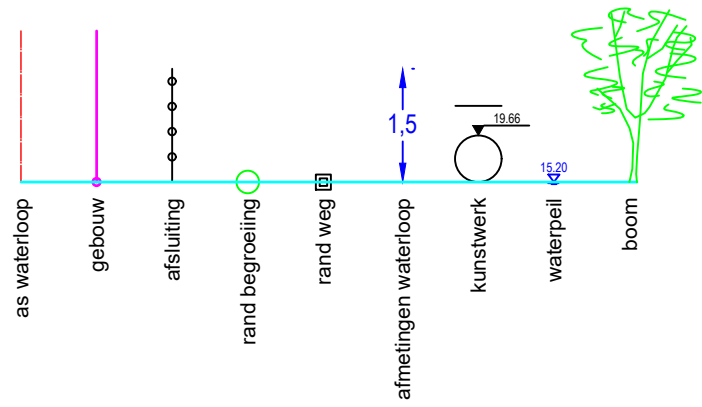

DWARSPROFIEL 4

Hsch 1/100  
Lsch 1/100  
Vvlak 8 m T.A.W.

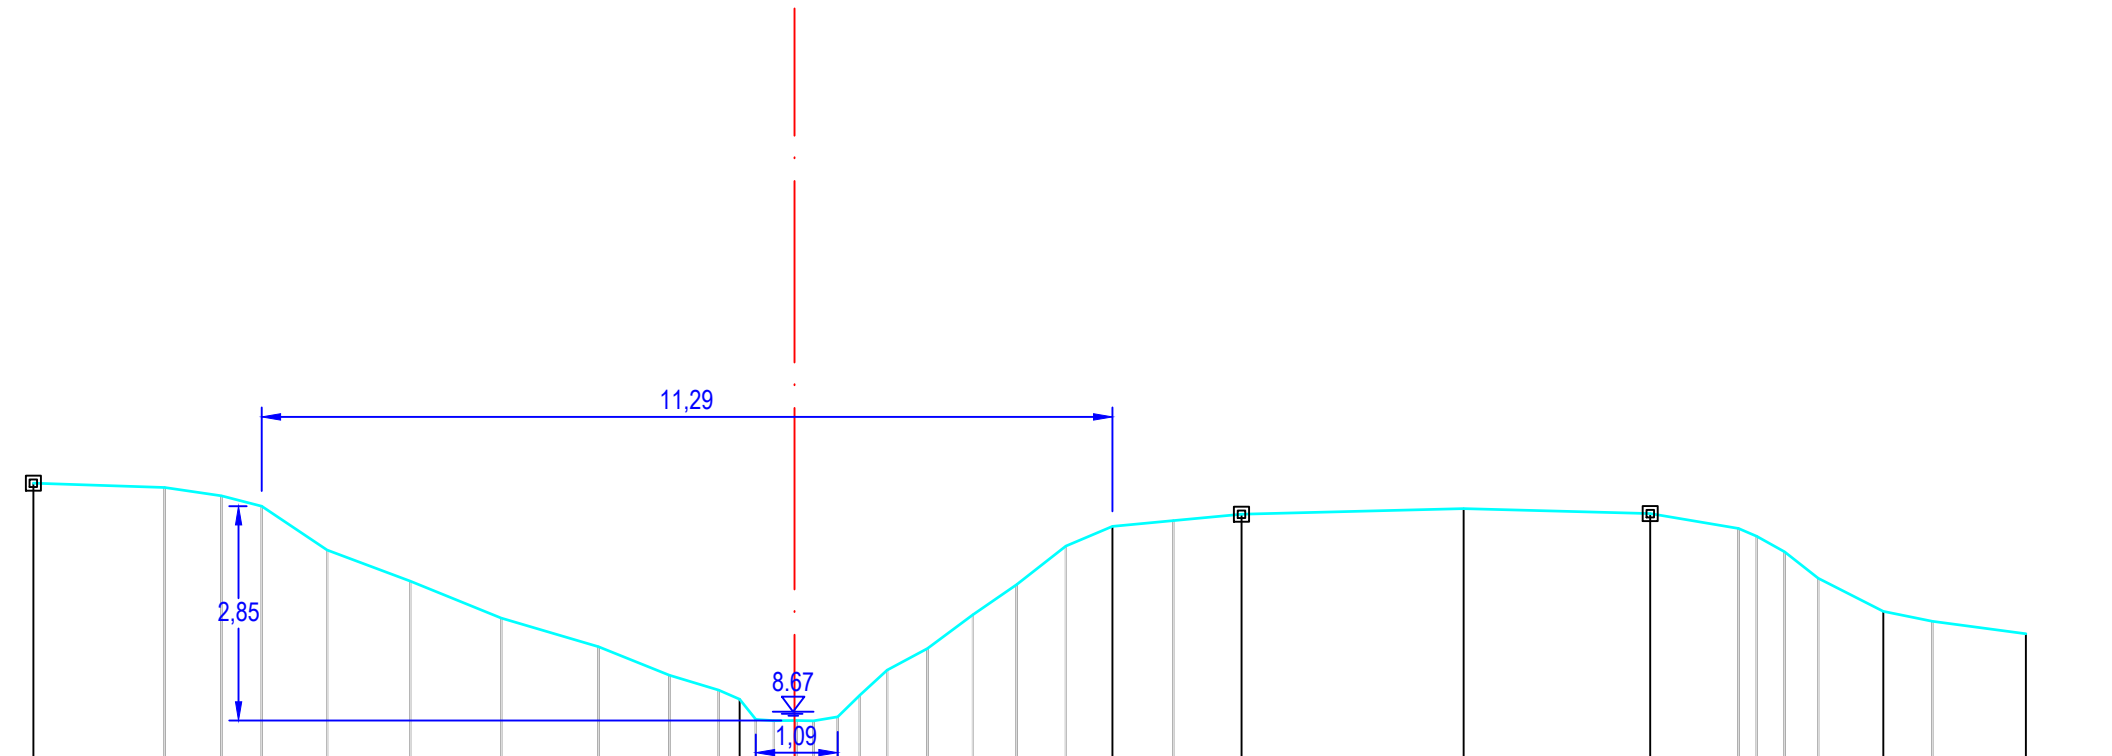

PEIL VASTE BODEM/TERREIN	11.70	11.64	11.53	11.40	10.81	10.40	9.91	9.53	9.15	8.95	8.83	8.56	8.56	8.35	8.60	8.89	9.22	9.51	9.95	10.35	10.87	11.13	11.20	11.29	11.36	11.30	11.10	11.00	10.79	10.44	10.00	9.87	9.70	
SLIBPEIL																																		
CUMULAFSTAND	-10.10	-8.36	-7.61	-7.07	-6.20	-5.10	-3.89	-2.60	-1.66	-1.01	-0.73	-0.51	-0.27	0.03	0.23	0.57	0.87	1.23	1.76	2.37	2.95	3.60	4.22	5.03	5.93	8.88	11.36	12.53	12.77	13.14	13.59	14.45	15.10	16.35
TUSSENAFSTAND		1.74	0.75	0.54	0.87	1.10	1.21	1.29	0.94	0.65	0.28	0.24	0.24	0.30	0.23	0.32	0.29	0.36	0.54	0.60	0.58	0.65	0.62	0.81	0.91	2.95	2.48	1.17	0.24	0.37	0.45	0.86	0.65	1.24

Gemeente Steenokkerzeel

**B2085** **Plattesteerbeek**

VHAG: 6824

Locatie atlaspunt (LB72): X-coördinaat: 158225,8249 Y-coördinaat: 182275,6402

DWARSPROFIELPLAN

Atlaspunt - 008

Datum opmeting: 8/01/2020

Schaal: 1/100

