



Legende

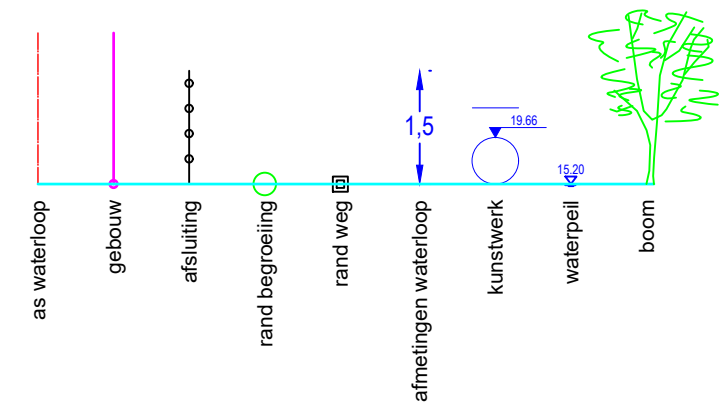

DWARSPROFIEL 2

Hsch 1/100
Lsch 1/100
Vvlak 33 m T.A.W.

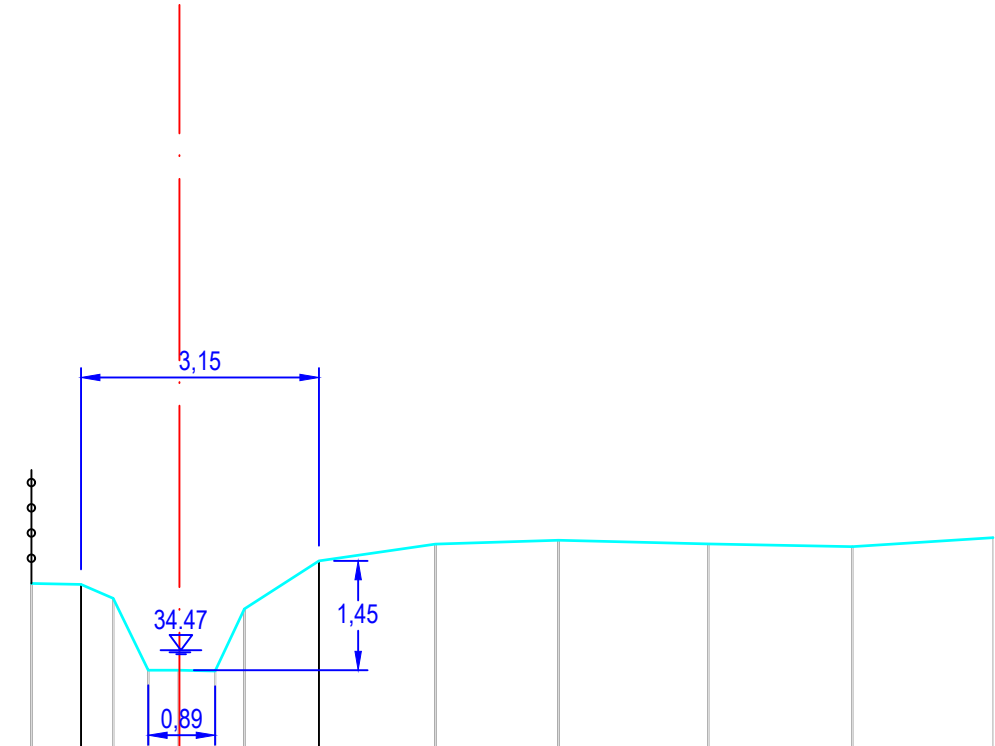

PEIL VASTE BODEM/TERREIN	35.35	35.34	35.15	34.20	34.20	34.19	35.01	35.65	35.87	35.92	35.87	35.84	35.95
SLIBPEIL													
CUMULAFSTAND	-1.96	-1.30	-0.88	-0.41	-0.01	0.47	0.86	1.84	3.39	5.01	6.99	8.90	10.76
TUSSENAFSTAND	0.66	0.42	0.46	0.40	0.48	0.39	0.99	1.54	1.63	1.98	1.91	1.86	

Gemeente Galmaarden

B5260 Poreelbeek

VHAG: 15415

Locatie atlaspunt (LB72): X-coördinaat: 119548,5164 Y-coördinaat: 156326,0461

DWARSPROFIELPLAN

Atlaspunt - 002
Datum opmeting: 20/02/2020
Schaal: 1/100

