



Legende

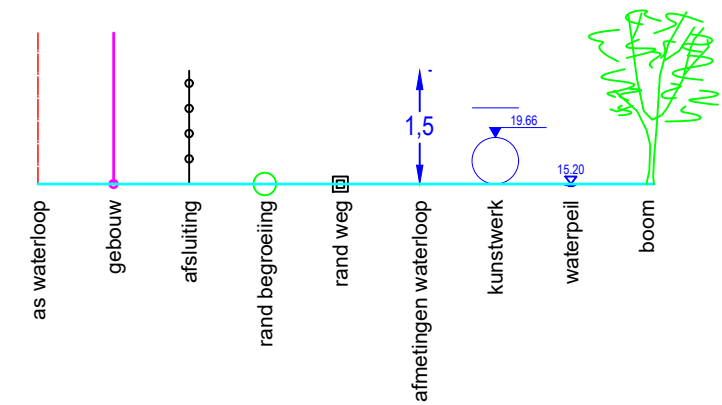

DWARSPROFIEL 3

Hsch 1/100
Lsch 1/100
Vvlak 36 m T.A.W.

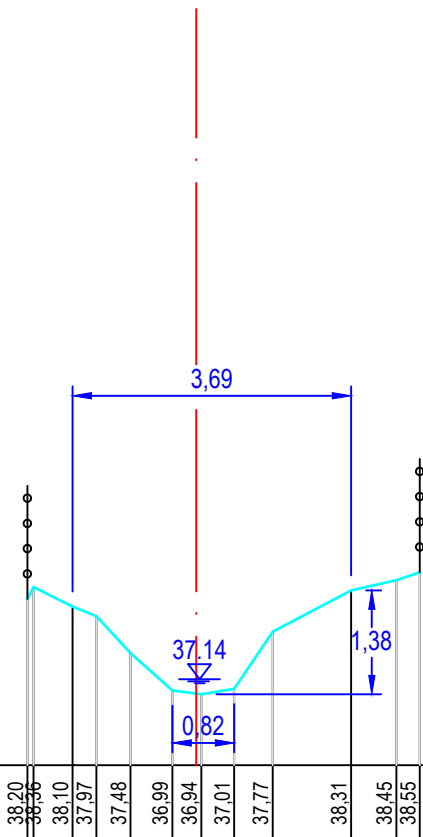

PEIL VASTE BODEM/TERREIN	38.20	38.56	38.10	37.97	37.48	36.99	36.94	37.01	37.77	38.31	38.45	38.55
SLIBPEIL												
CUMULAFSTAND	-2.23	-2.15	-1.64	-1.32	-0.87	-0.31	0.07	0.50	1.01	2.05	2.65	2.96
TUSSENAFSTAND	0.88	0.52	0.32	0.45	0.56	0.38	0.43	0.51	1.04	0.60	0.31	

Gemeente Galmaarden

B5260 Poreelbeek

VHAG: 15415

Locatie atlaspunt (LB72): X-coördinaat: 119487,0563 Y-coördinaat: 156258,7375

DWARSPROFIELPLAN

Atlaspunt - 003
Datum opmeting: 20/02/2020
Schaal: 1/100

