



Legende

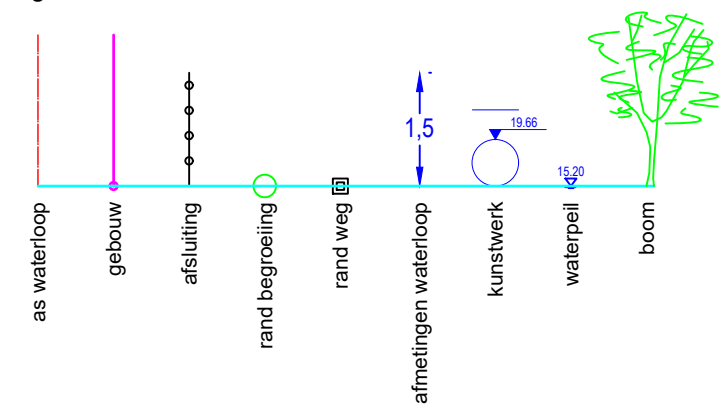

DWARSPROFIEL 4

Hsch 1/100
Lsch 1/100
Vvlak 38 m T.A.W.

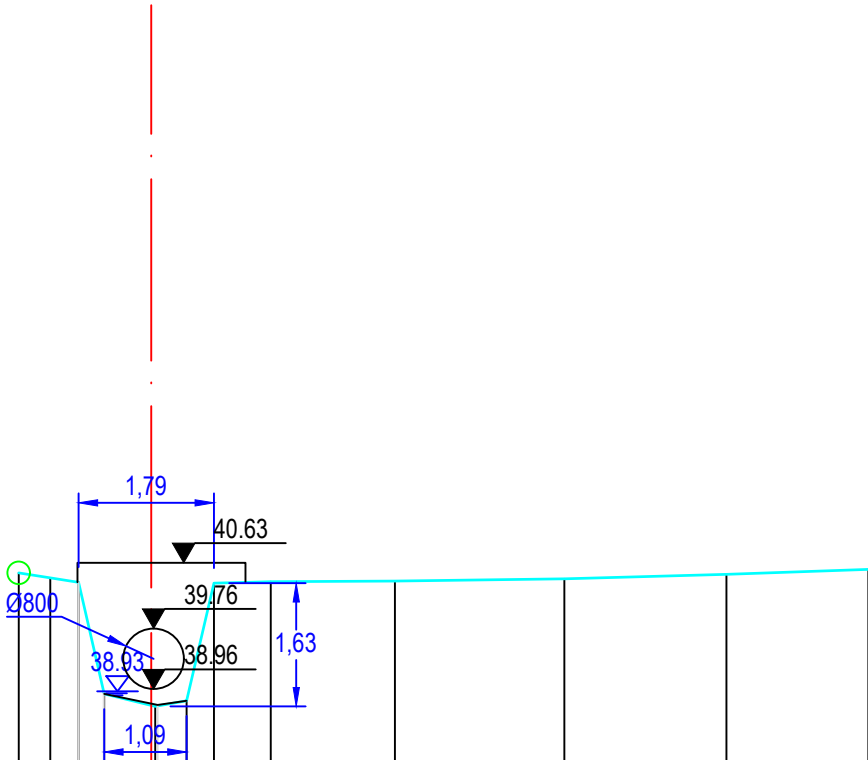

PEIL VASTE BODEM/TERREIN		40.49	40.43	40.37	38.89	38.73	38.80	40.36	40.38		40.39		40.42		40.47		40.54	
SLIBPEIL						38.75												
CUMULAFSTAND		-1.75	-1.33	-0.96	-0.62	0.05	0.47	0.83	1.58		3.22		5.47		7.61		9.49	
TUSSENAFSTAND		0.42	0.37	0.34	0.68	0.41	0.36	0.75	1.64		2.24		2.14		1.88			

Gemeente Galmaarden

B5260 Poreelbeek

VHAG: 15415

Locatie atlaspunt (LB72): X-coördinaat: 119400,4271 Y-coördinaat: 156196,8754

DWARSPROFIELPLAN

Atlaspunt - 004
Datum opmeting: 20/02/2020
Schaal: 1/100

