



Legende

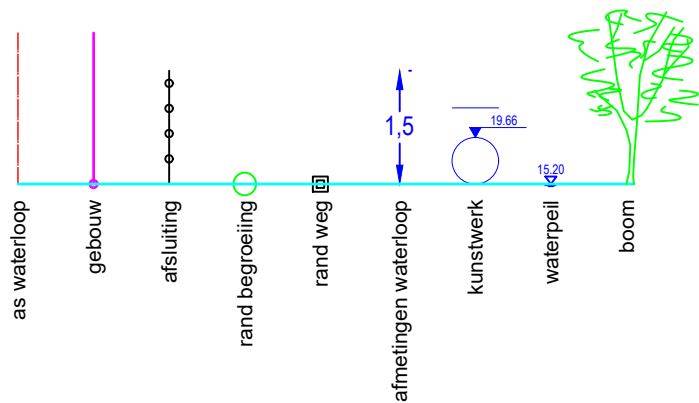

DWARSPROFIEL 6

Hsch 1/100
Lsch 1/100
Vvlak 43 m T.A.W.

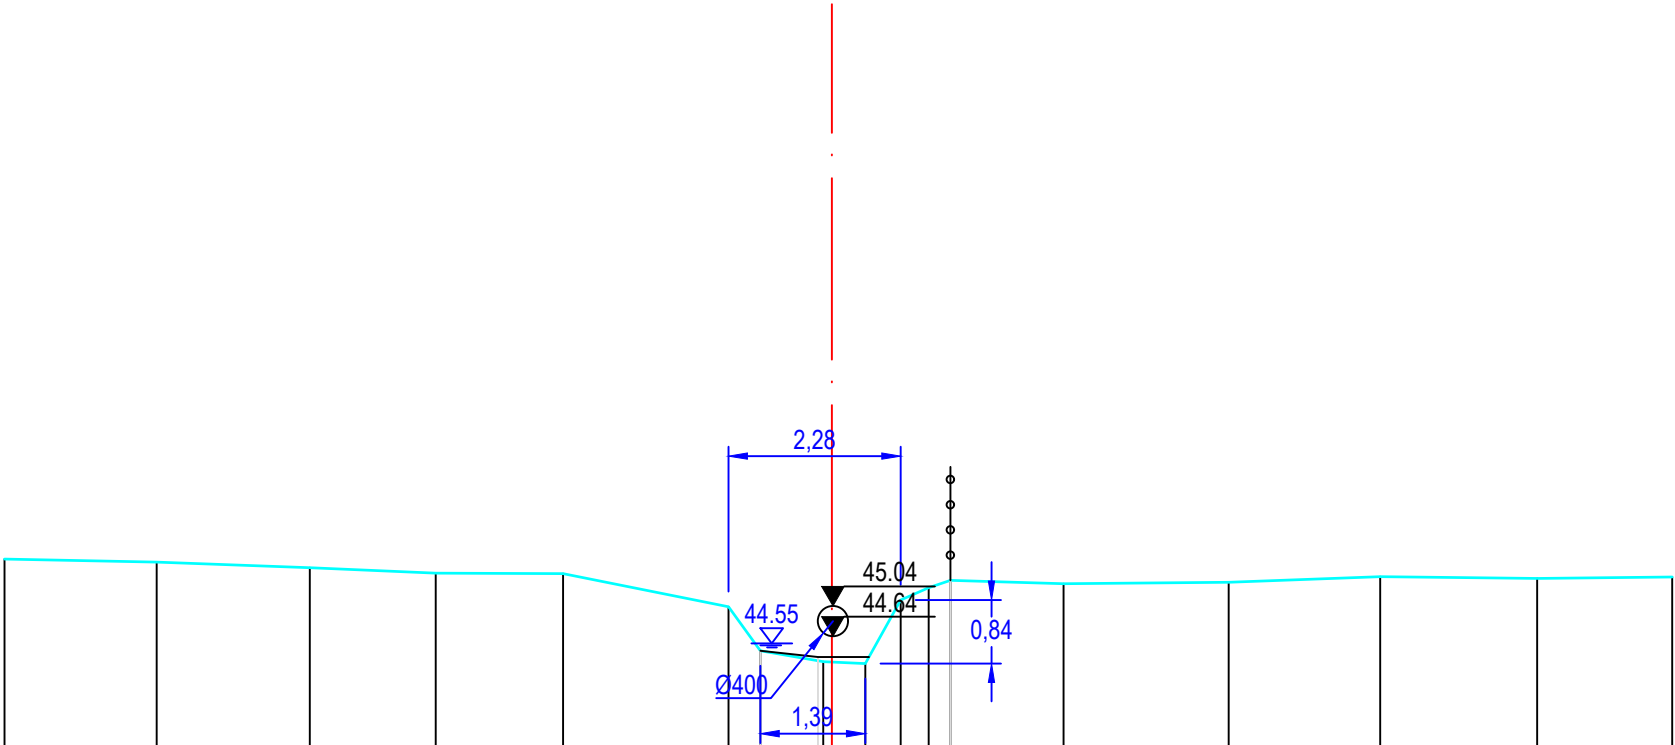

PEIL VASTE BODEM/TERREIN	45,66	45,62	45,55	45,48	45,47	45,03	44,45	44,31	44,28	45,12	45,28	45,38	45,34	45,36	45,43	45,41	45,43
SLIBPEIL						44,45	44,45	44,37									
CUMULAFSTAND	-10,94	-8,93	-6,91	-5,24	-3,56	-1,37	-0,95	-0,11	0,44	0,91	1,28	1,57	3,07	5,25	7,25	9,33	11,12
TUSSENAFSTAND		2,01	2,03	1,67	1,68	2,19	0,42	0,83	0,56	0,47	0,37	0,29	1,50	2,19	2,00	2,08	1,79

Gemeente Galmaarden

B5260 Poreelbeek

VHAG: 15415

Locatie atlaspunt (LB72): X-coördinaat: 119192,7525 Y-coördinaat: 156015,2921

DWARSPROFIELPLAN

Atlaspunt - 006
Datum opmeting: 20/02/2020
Schaal: 1/100

