



Legende

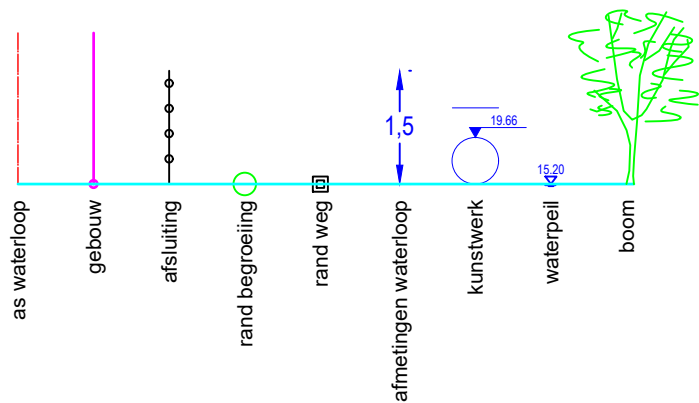

DWARSPROFIEL 1

Hsch 1/100
Lsch 1/100
Vvlak 36 m T.A.W.

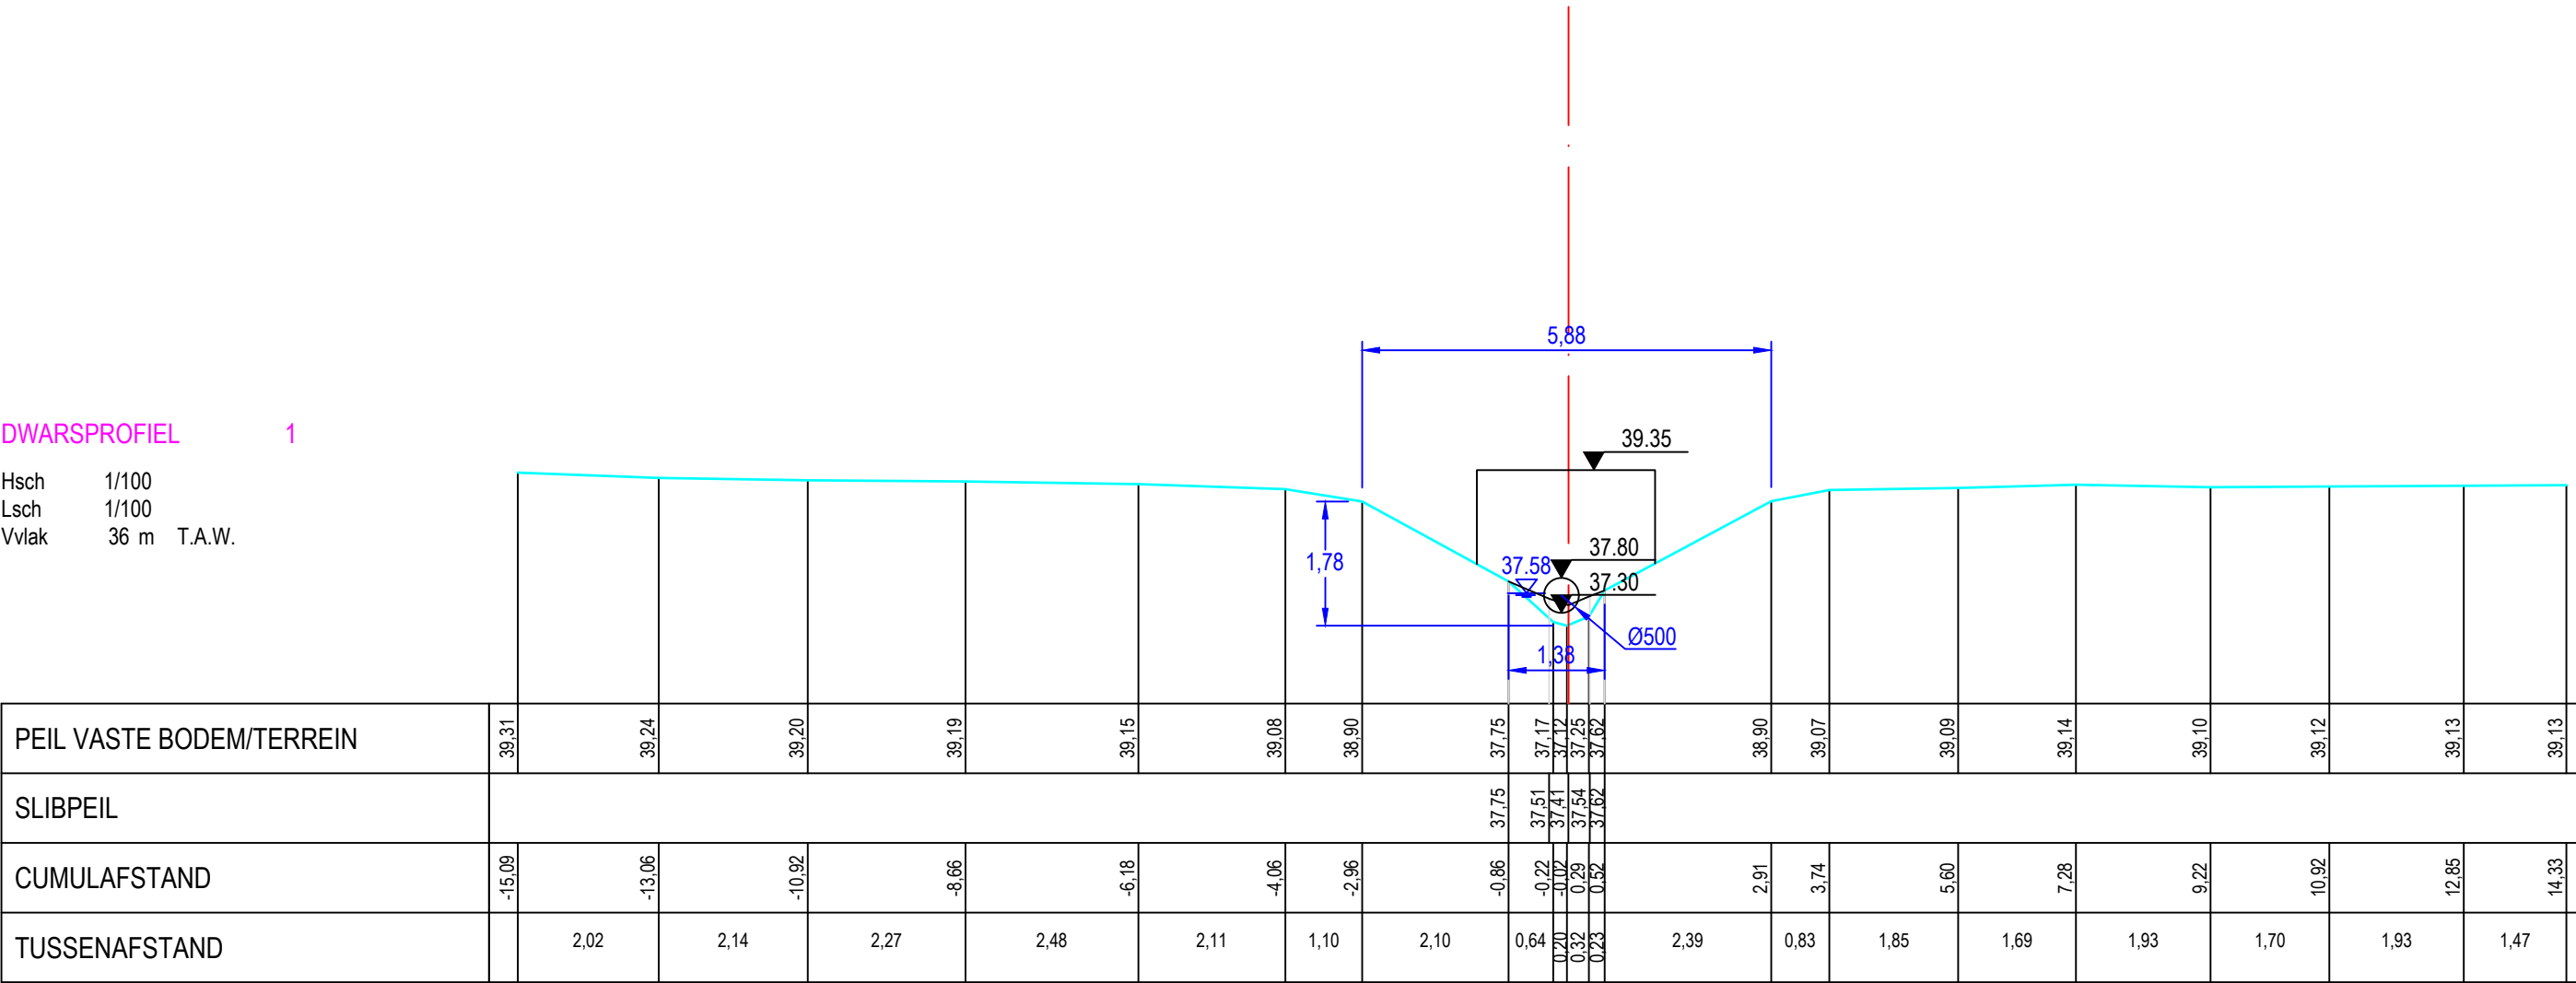

PEIL VASTE BODEM/TERREIN	39.31	39.24	39.20	39.19	39.15	39.08	38.90	37.75	37.17	37.12	37.25	37.62	38.90	39.07	39.09	39.14	39.10	39.12	39.13	39.13
SLIBPEIL								37.75	37.51	37.41	37.12	37.25								
CUMULAFSTAND	-15.09	-13.06	-10.92	-8.66	-6.18	-4.06	-2.96	-0.86	-0.22	-0.02	0.29	0.52	2.91	3.74	5.60	7.28	9.22	10.92	12.85	14.33
TUSSENAFSTAND		2.02	2.14	2.27	2.48	2.11	1.10	2.10	0.64	0.20	0.32	0.23	2.39	0.83	1.85	1.69	1.93	1.70	1.93	1.47