

Legende

gebouw

afsluiting, prikkeldraad

algemene afsluiting


afsluiting, betonpaaltjes + prikkeldraad

haag

beginpunt oeverbegroeiing

vaste bodem

slibbodem

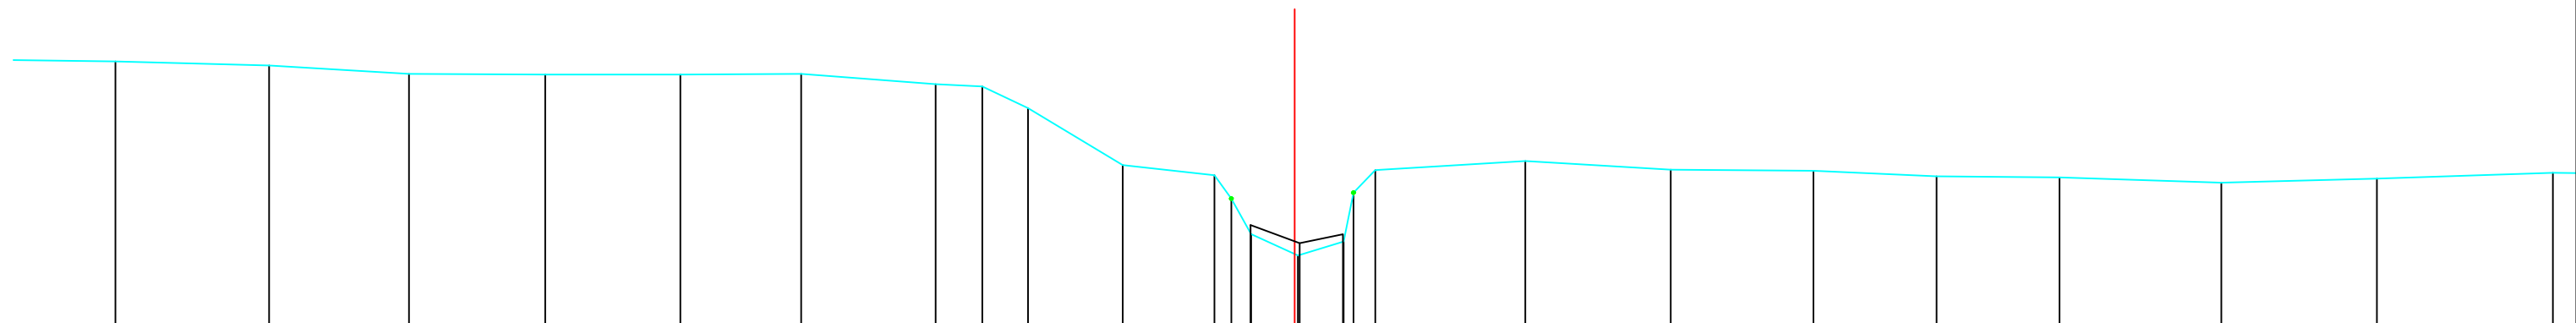

BODEMPEIL	30.18	30.12	29.99	29.98	29.98	29.99	29.83	29.79	29.45	28.56	28.40	27.48	27.15	26.63	26.49	26.47	26.39	26.37	26.29	26.35	26.44
SLIBBODEM											27.62	27.34	27.48	28.11	28.48						
CUMULAFSTAND	-18.45	-16.05	-13.86	-11.73	-9.61	-7.72	-5.62	-4.89	-4.17	-2.69	-1.26	-0.99	0.00	3.61	5.88	8.12	10.04	11.97	14.50	16.93	19.69
TUSSENAFSTAND	2.47	2.40	2.19	2.13	2.12	1.89	2.10	0.73	0.72	1.48	1.43	0.27	0.68	2.35	2.28	2.23	1.93	1.92	2.53	2.43	2.75

B6037	Puttenbeek
--------------	-------------------

Locatie ataspunt (LB72): X-coördinaat: 138547,2761 Y-coördinaat: 182529,5927

Atlaspunt - 030
Datum opmeting: 1/08/2001
Schaal: 1/100

