


Legende

	gebouw
	afsluiting, prikkeldraad
	algemene afsluiting
	afsluiting, betonpaaltjes + prikkeldraad
	haag
	beginpunt oeverbegroeiing
	vaste bodem
	slibbodem

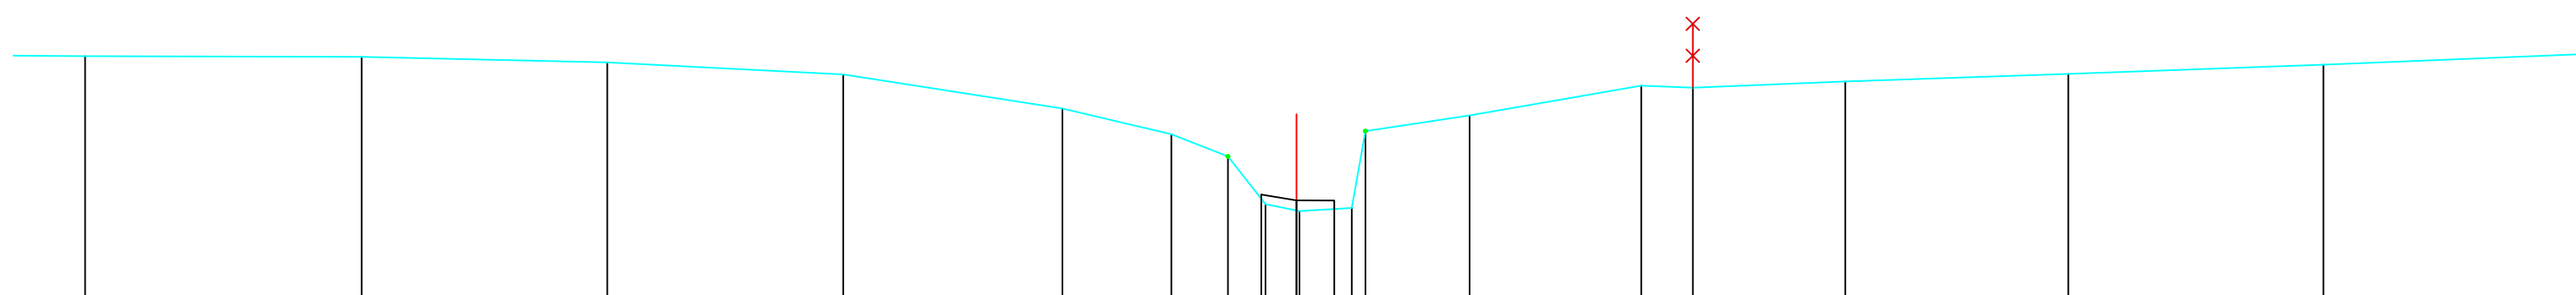

BODEMPEIL	39.91	39.90	39.81	39.62	39.09	38.69	38.34	37.59	37.48	37.53	38.74	38.98	39.45	39.41	39.51	39.63	39.78
SLIBBODEM								37.74	37.65	37.65							
CUMULAFSTAND	-18.93	-14.61	-10.77	-7.08	-3.66	-1.96	-1.07	-0.48	0.00	0.05	1.08	2.71	5.39	6.19	8.57	12.06	16.05
TUSSENAFSTAND		4.32	3.84	3.69	3.43	1.70	0.88	0.59	0.48	0.82	1.63	2.68	0.80	2.38	3.49	3.99	4.52

B6037 Puttenbeek

Locatie atlaspunt (LB72): X-coördinaat: 137630,7756 Y-coördinaat: 180705,93

Atlaspunt - 080
Datum opmeting: 1/08/2001
Schaal: 1/100

