


✱ ○ ○ □ ✱

○ □ × □

1

—

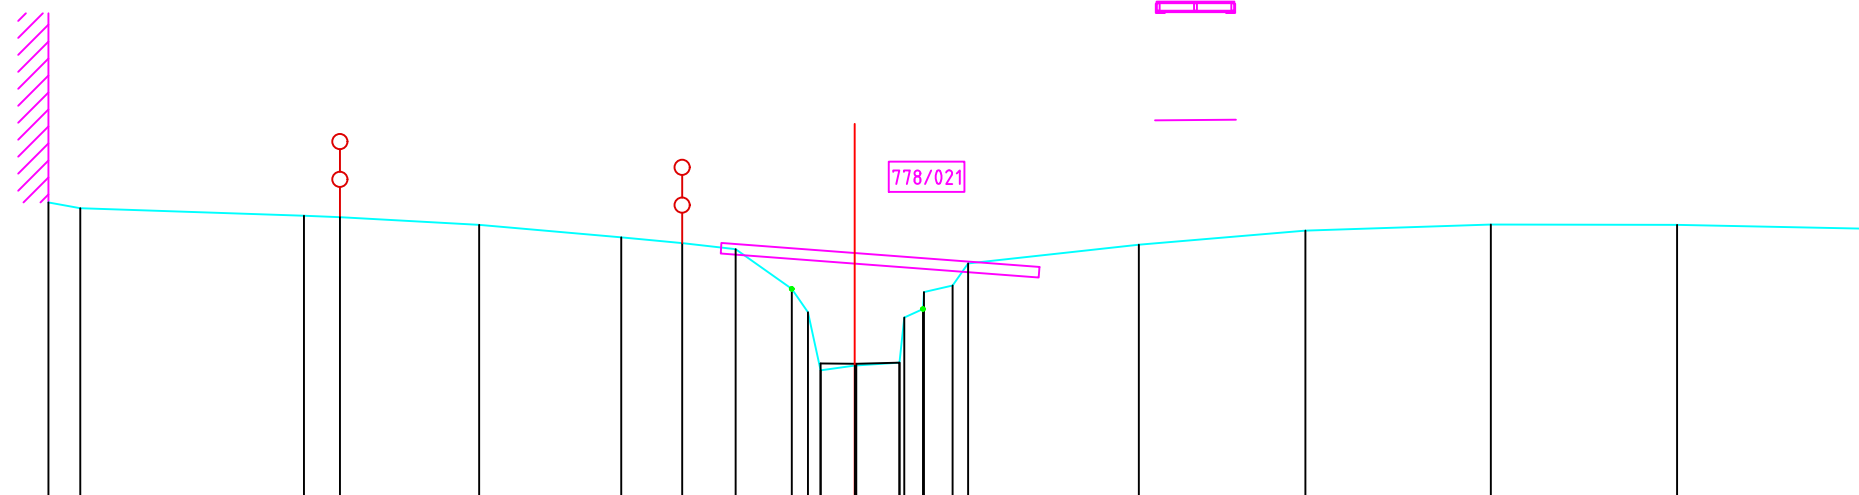

BODEMPEIL	22.96	22.88	22.79	22.77	22.66	22.50	22.42	22.34	21.82	21.51	20.74	20.81	20.84	21.51	21.86	22.15	22.40	22.59	22.67	22.66	22.61
SLIBBODEM																					
CUMULAFSTAND	-10.67	-10.25	-7.29	-6.81	-4.97	-3.09	-2.28	-1.58	-0.83	-0.67	-0.45	0.00	0.59	0.90	1.29	1.50	3.76	5.96	8.41	10.88	13.38
TUSSENAFSTAND	0.42	2.96	0.48	1.84	1.88	0.81	0.71	0.74	0.17	0.45	0.00	0.06	0.25	0.39	0.21	2.26	2.20	2.45	2.46	2.50	

B6036

Y-coördinaat: 183617,7286

Schaal:	1/100
---------	-------

**VLAAMS-
BRABANT**