


Legende

	gebouw
	afsluiting, prikkeldraad
	algemene afsluiting
	afsluiting, betonpaaltjes + prikkeldraad
	haag
	beginpunt oeverbegroeiing
	vaste bodem
	slibbodem

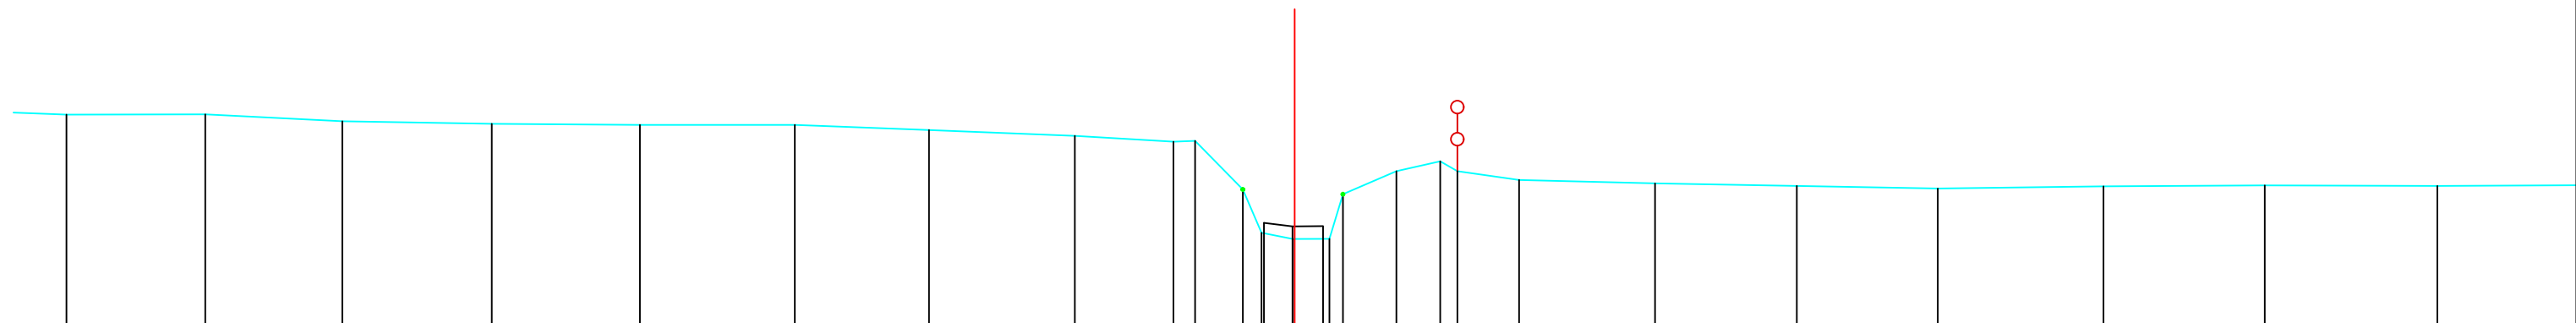

BODEMPEIL	31.35	31.36	31.25	31.21	31.19	31.19	31.11	31.02	30.93	30.94	30.18	29.50	29.41	29.41	30.11	30.47	30.62	30.47	30.33	30.28	30.24	30.20	30.23	30.25	30.24	
SLIBBODEM																										
CUMULAFSTAND	-19.22	-17.05	-14.90	-12.56	-10.25	-7.82	-5.72	-3.44	-1.90	-1.56	-0.81	-0.52	0.00	0.20	0.54	1.59	2.28	2.55	3.51	5.64	7.86	10.06	12.66	15.18	17.88	
TUSSENAFSTAND		2.17	2.15	2.34	2.32	2.42	2.10	2.28	1.54	0.34	0.75	0.29	0.49	0.23	0.34	0.84	0.68	0.27	0.97	2.13	2.22	2.20	2.59	2.52	2.70	2.50

B6039 Regenwortelbeek

X-coördinaat: 137669,5391 Y-coördinaat: 182630,9002

Atlaspunt - 003
 Datum opmeting: 1/08/2001
 Schaal: 1/100

