

Legende

gebouw

afsluiting, prikkeldraad

algemene afsluiting


afsluiting, betonpaaltjes + prikkeldraad

haag

beginpunt oeverbegroeiing

vaste bodem

slibbodem

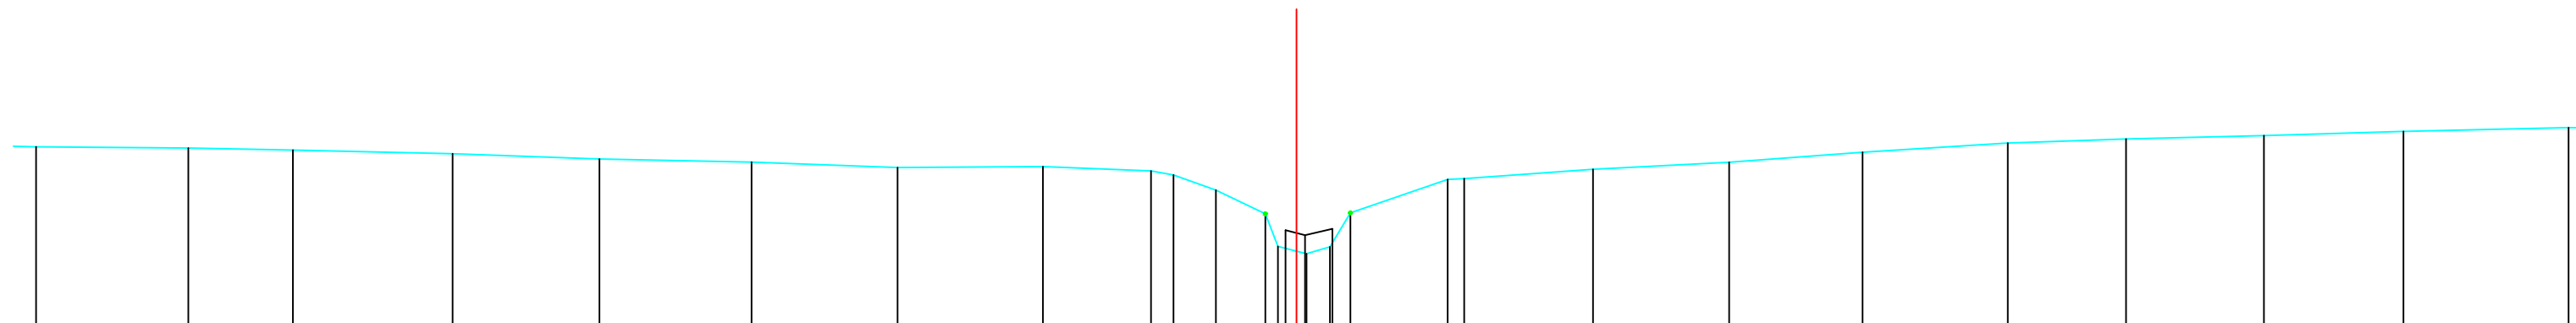

BODEMPEIL	33.85	33.83	33.80	33.74	33.66	33.61	33.52	33.54	33.47	33.41	33.17	32.80	32.28	33.34	33.35	33.50	33.61	33.76	33.91	33.97	34.02	34.09	34.15
SLIBBODEM												32.54	32.47										
CUMULAFSTAND	-19.69	-17.32	-15.68	-13.19	-10.89	-8.51	-6.23	-3.96	-2.27	-1.92	-1.26	-0.49	-0.29	2.36	2.82	4.63	6.76	8.84	11.12	12.96	15.12	17.30	19.88
TUSSENAFSTAND		2.38	1.64	2.49	2.30	2.38	2.28	2.27	1.69	0.35	0.66	0.77	0.20	0.26	2.01	2.13	2.09	2.27	1.85	2.15	2.18	2.58	

B6039	Regenwortelbeek
--------------	------------------------

Locatie atlaspunt (LB72):

Atlaspunt - 025
Datum opmeting: 1/08/2001
Schaal: 1/100

