


Legende

	gebouw
	afsluiting, prikkeldraad
	algemene afsluiting
	afsluiting, betonpaaltjes + prikkeldraad
	haag
	beginpunt oeverbegroeiing
	vaste bodem
	slibbodem

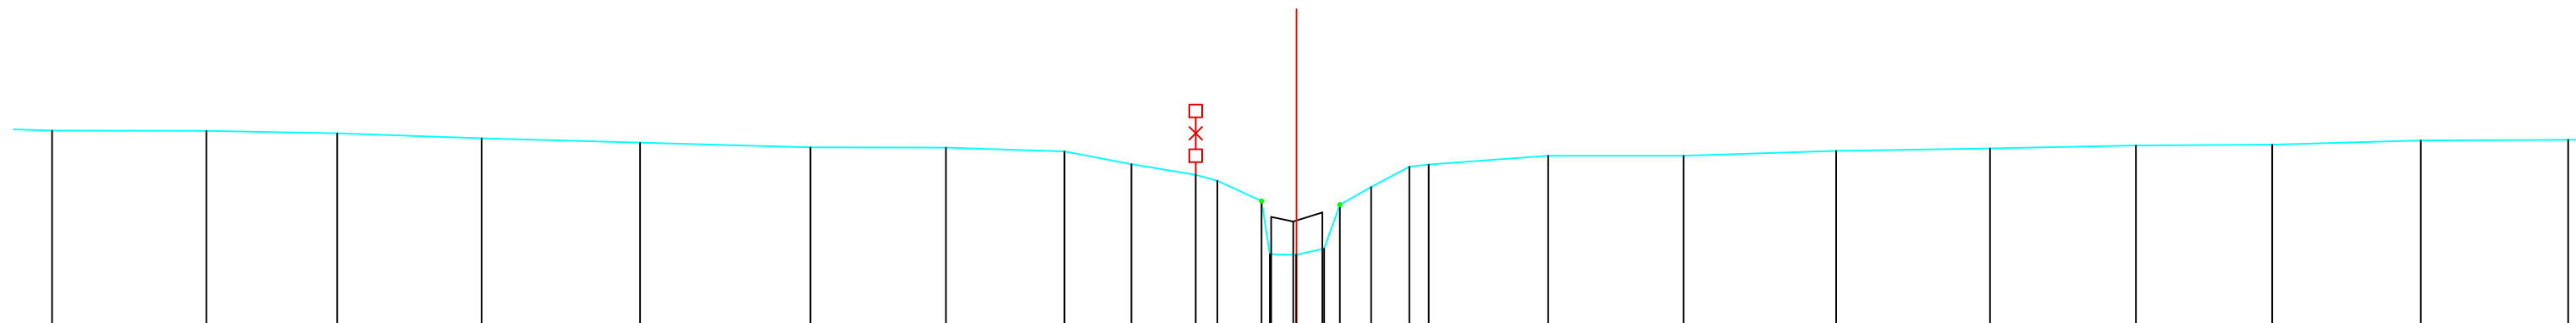

BODEMPEIL	34.10	34.10	34.06	33.98	33.91	33.84	33.84	33.78	33.58	33.41	33.32	33.09	32.16	32.26	32.94	33.22	33.54	33.57	33.71	33.71	33.78	33.82	33.87	33.88	33.95	33.96
SLIBBODEM																										
CUMULAFSTAND	-19.44	-17.03	-14.99	-12.73	-10.26	-7.59	-5.48	-3.62	-2.58	-1.57	-1.24	-0.55	0.43	0.43	0.68	1.17	1.76	2.07	3.93	6.05	8.43	10.84	13.12	15.25	17.57	19.87
TUSSENAFSTAND		2.41	2.05	2.26	2.48	2.66	2.12	1.85	1.05	1.01	0.34	0.69	0.41	0.43	0.25	0.49	0.60	0.30	1.87	2.11	2.38	2.41	2.28	2.13	2.32	2.30

B6039 Regenwortelbeek

Locatie atlaspunt (LB72):

Atlaspunt - 026
Datum opmeting: 1/08/2001
Schaal: 1/100

