



Legende

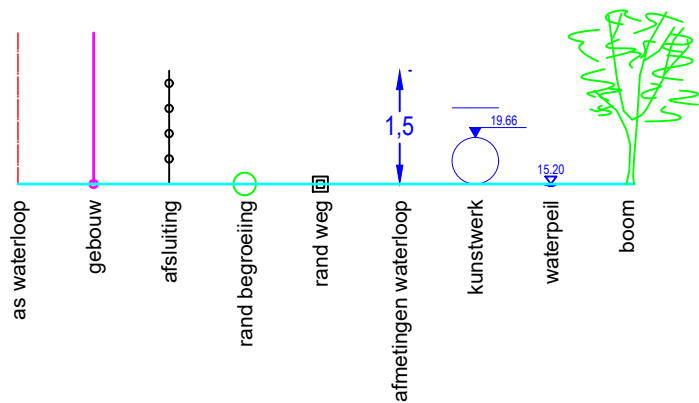

DWARSPROFIEL 1

Hsch 1/100
Lsch 1/100
Vvlak 46 m T.A.W.

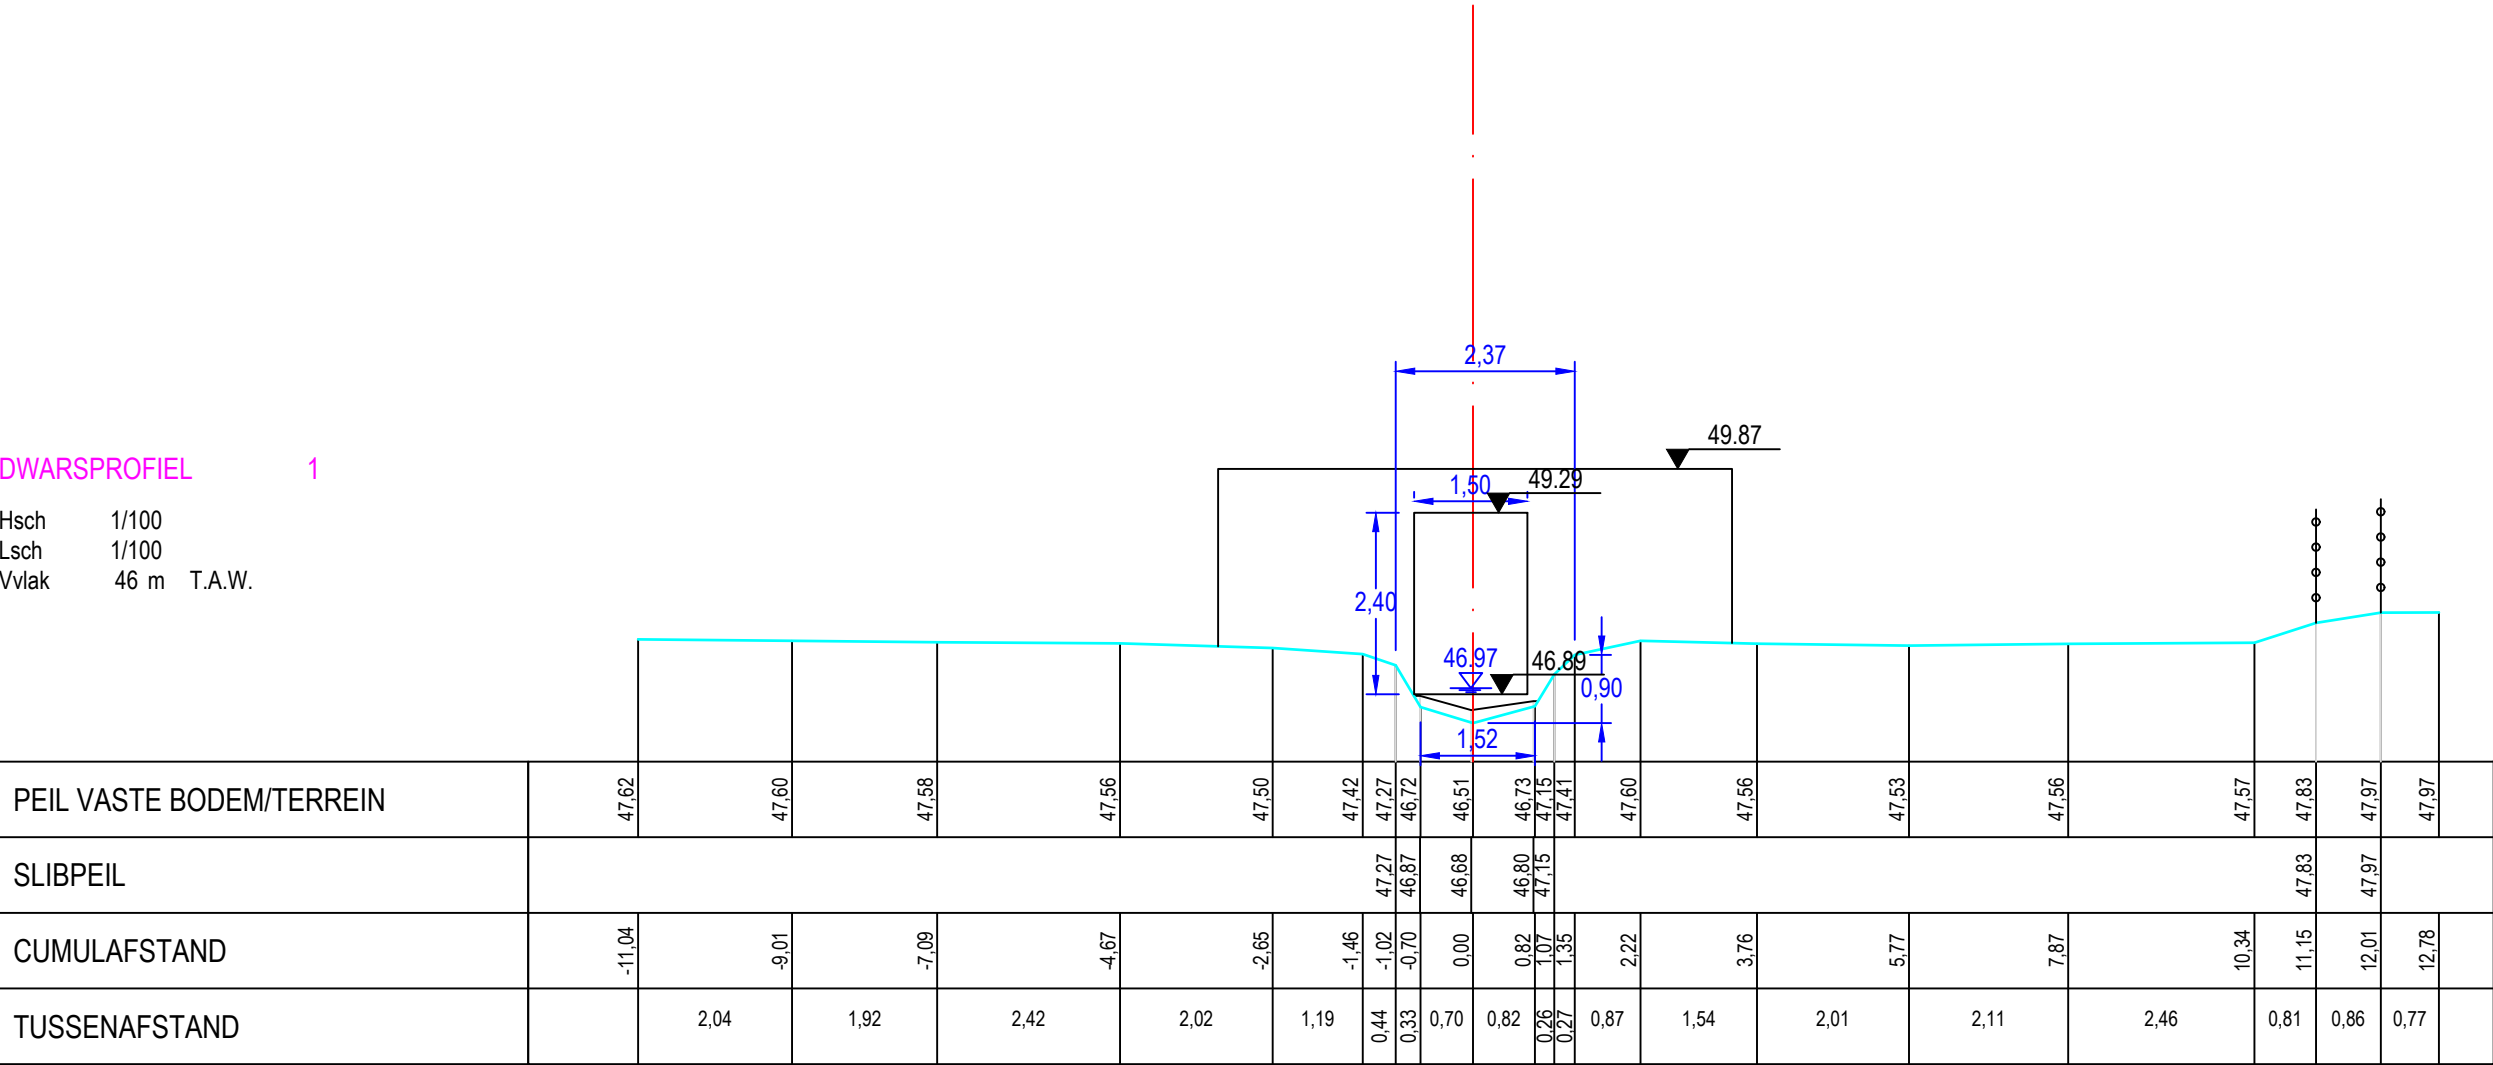

PEIL VASTE BODEM/TERREIN	47.62	47.60	47.58	47.56	47.50	47.42	47.27	46.72	46.51	46.73	47.15	47.41	47.60	47.56	47.53	47.56	47.57	47.83	47.97	47.97
SLIBPEIL							47.27	46.87	46.68	46.80	47.15							47.83	47.97	
CUMULAFSTAND	-11.04	-9.01	-7.09	-4.67	-2.65	-1.46	-1.02	-0.70	0.00	0.82	1.07	1.35	2.22	3.76	5.77	7.87	10.34	11.15	12.01	12.78
TUSSENAFSTAND		2.04	1.92	2.42	2.02	1.19	0.44	0.33	0.70	0.82	0.26	0.27	0.87	1.54	2.01	2.11	2.46	0.81	0.86	0.77

Gemeente Pepingen

B1118 Rollebeek

VHAG: 6809

Locatie atlaspunt (LB72): X-coördinaat: 137643,9764 Y-coördinaat: 157981,1739

DWARSPROFIELPLAN

Atlaspunt - 005
Datum opmeting: 3/02/2020
Schaal: 1/100

