



Legende

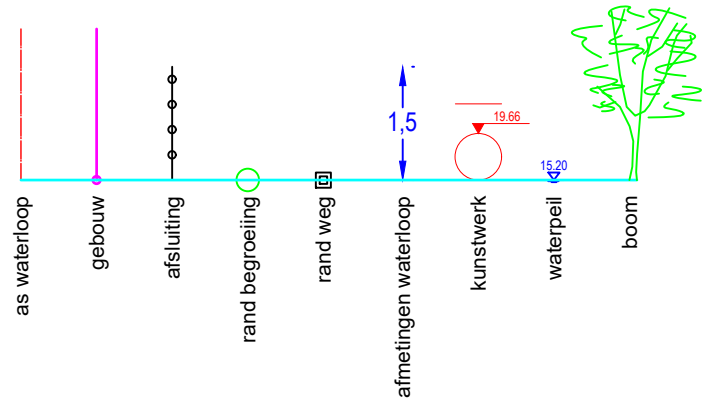

DWARSPROFIEL 3

Hsch 1/100  
 Lsch 1/100  
 Vvlak 55 m T.A.W.

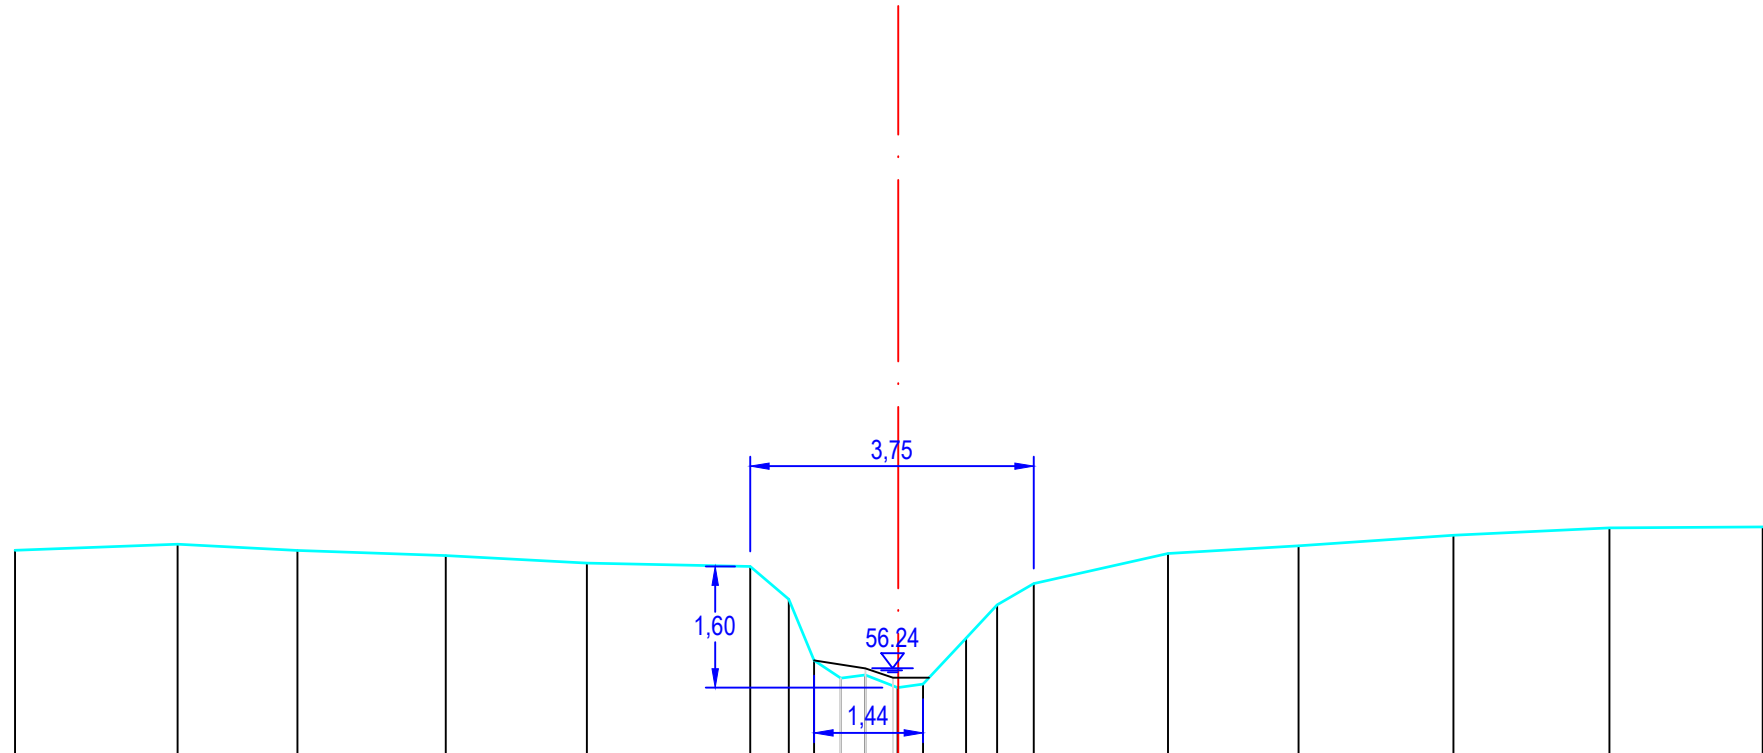

PEIL VASTE BODEM/TERREIN	57,80	57,88	57,80	57,73	57,63	57,59	57,16	56,35	56,11	56,16	55,99	56,03	56,64	57,08	57,36	57,76	57,86	58,00	58,10	58,11
SLIBPEIL								56,35	56,24	56,12	56,03									
CUMULAFSTAND	-11,68	-9,53	-7,95	-5,99	-4,12	-1,96	-1,45	-1,11	-0,76	-0,43	-0,01	0,33	0,90	1,31	1,79	3,57	5,30	7,35	9,41	11,44
TUSSENAFSTAND		2,15	1,58	1,96	1,87	2,16	0,51	0,33	0,35	0,32	0,43	0,34	0,57	0,41	0,48	1,78	1,73	2,05	2,06	2,03

Gemeente Pepingen

**B1118a Rollebeek**

VHAG: 6816

Locatie atlaspunt (LB72): X-coördinaat: 137153,8383 Y-coördinaat: 157312,8539

DWARSPROFIELPLAN

Atlaspunt - 004

Datum opmeting: 3/02/2020

Schaal: 1/100

