



Legende

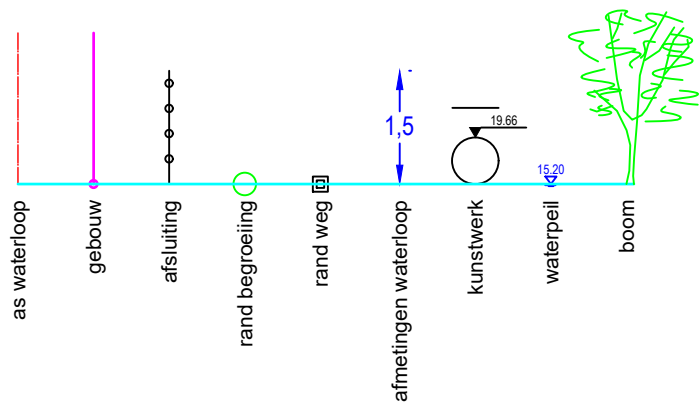

DWARSPROFIEL 1

Hsch 1/100
Lsch 1/100
Vvlak 10 m T.A.W.

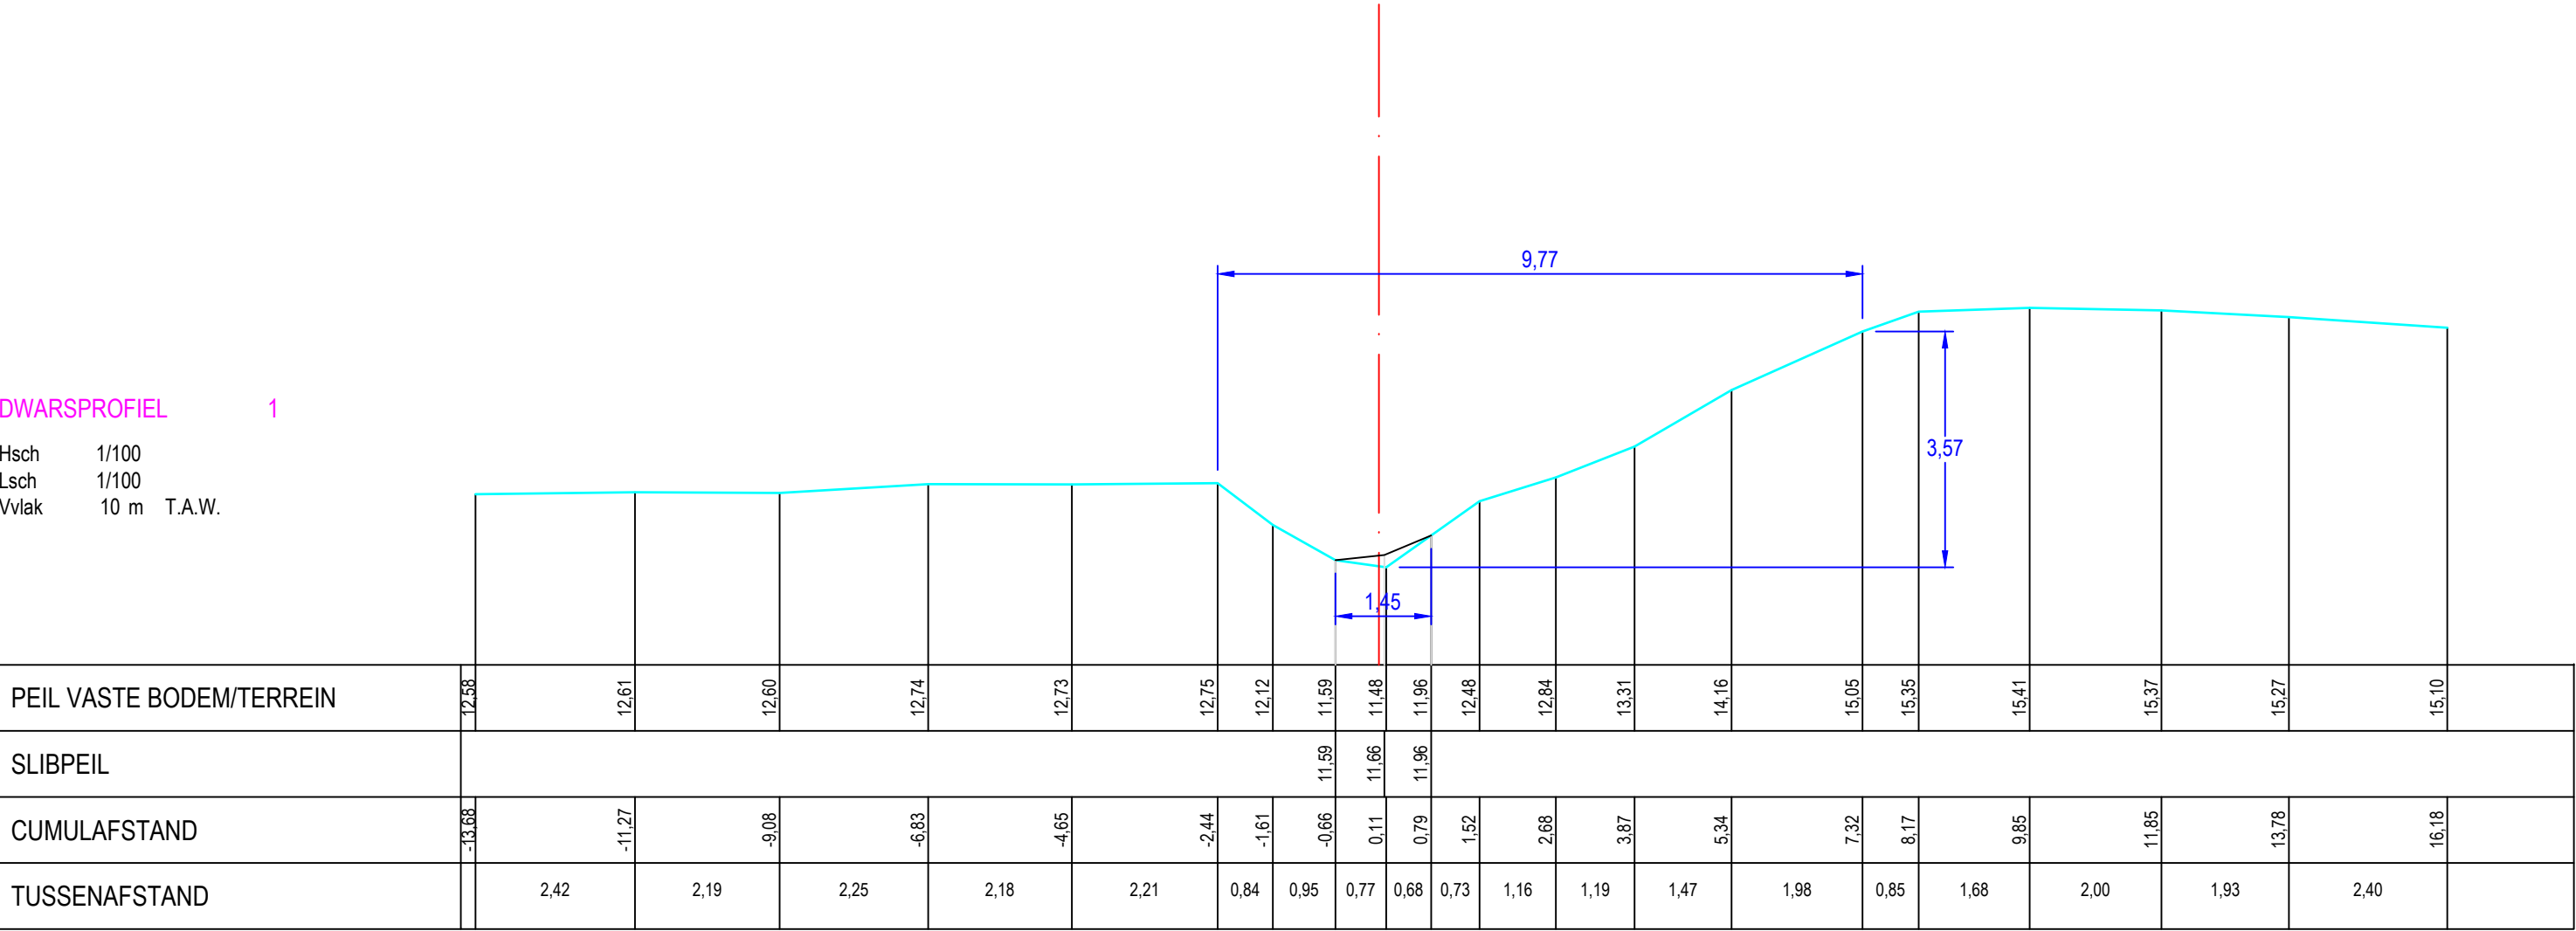

PEIL VASTE BODEM/TERREIN	12.58	12.61	12.60	12.74	12.73	12.75	12.12	11.59	11.48	11.96	12.48	12.84	13.31	14.16	15.05	15.35	15.41	15.37	15.27	15.10
SLIBPEIL								11.59	11.66	11.96										
CUMULAFSTAND	-13.68	-11.27	-9.08	-6.83	-4.65	-2.44	-1.61	-0.66	0.11	0.79	1.52	2.68	3.87	5.34	7.32	8.17	9.85	11.85	13.78	16.18
TUSSENAFSTAND		2.42	2.19	2.25	2.18	2.21	0.84	0.95	0.77	0.68	0.73	1.16	1.19	1.47	1.98	0.85	1.68	2.00	1.93	2.40

Gemeente Kapelle op den bos

B1035 **Sasbeek**

VHAG: 280

Locatie atlaspunt (LB72): X-coördinaat: 150117,3922 Y-coördinaat: 187572,2319

DWARSPROFIELPLAN

Atlaspunt - 001
Datum opmeting: 11/12/2019
Schaal: 1/100

