



Legende

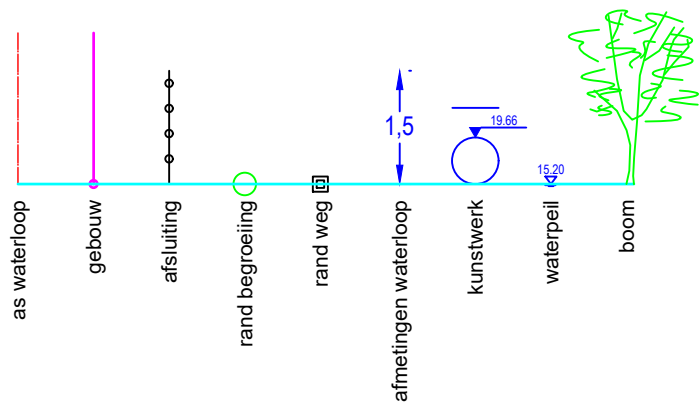

DWARSPROFIEL 1

Hsch 1/100
Lsch 1/100
Vvlak 52 m T.A.W.

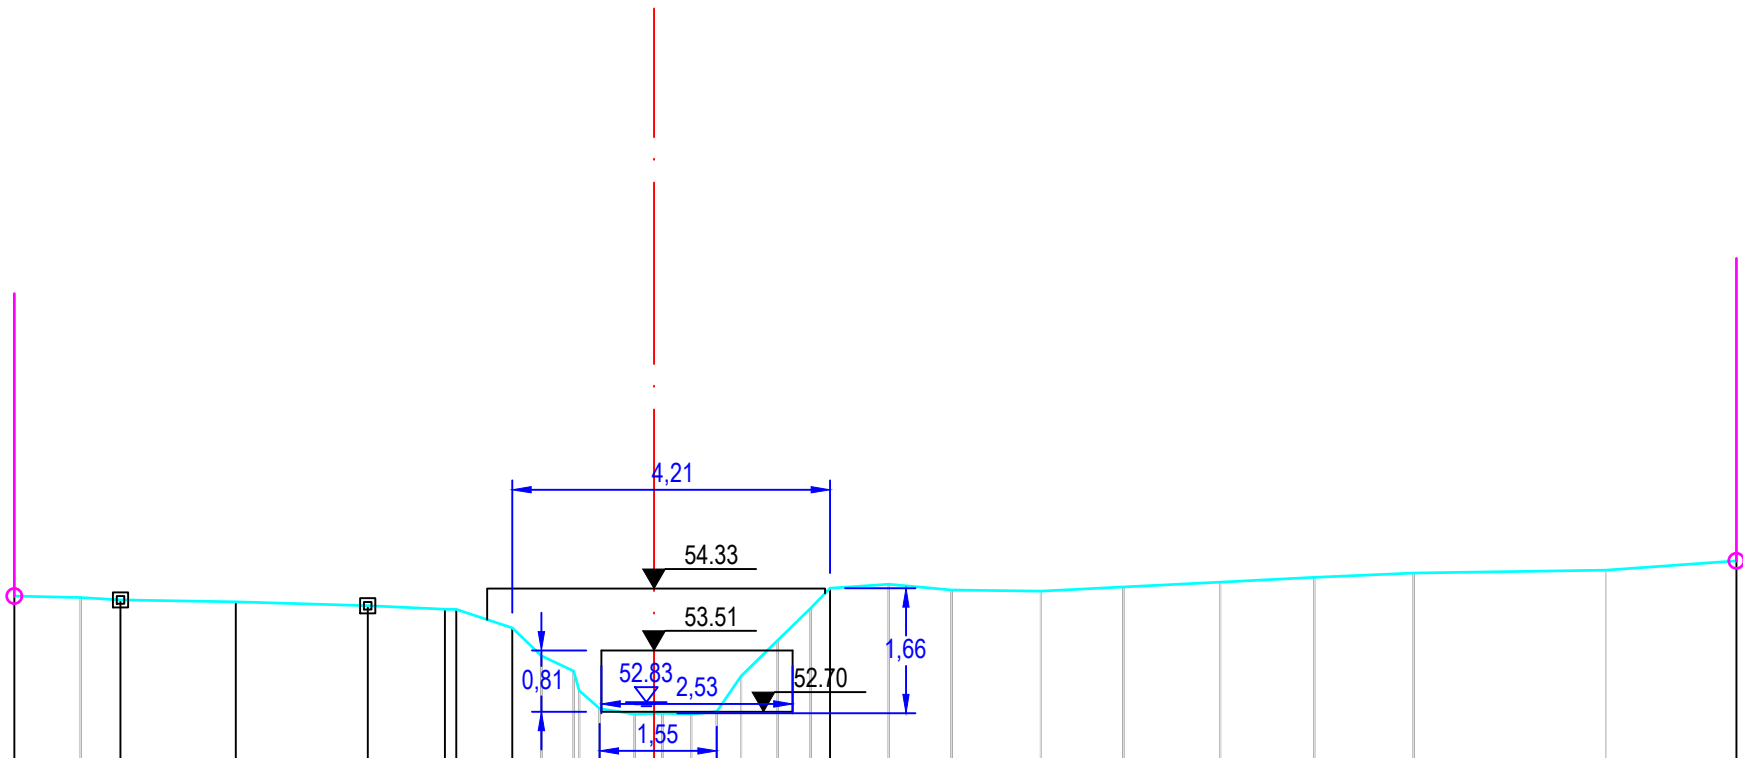

PEIL VASTE BODEM/TERREIN	54.23	54.21	54.18	54.15	54.10	54.06	54.06	53.81	53.44	53.24	52.74	52.67	52.68	52.67	52.70	53.17	53.65	54.07	54.34	54.39	54.31	54.30	54.35	54.42	54.48	54.54	54.57	54.70
SLIBPEIL																												
CUMULAFSTAND	-8.46	-7.58	-7.06	-5.53	-3.79	-2.77	-2.62	-1.88	-1.49	-1.06	-0.92	-0.26	0.11	0.49	0.83	1.15	1.63	2.07	2.33	3.10	3.94	5.12	6.21	7.49	8.73	10.05	12.59	14.32
TUSSENAFSTAND		0.88	0.53	1.53	1.74	1.02	0.15	0.74	0.38	0.43	0.67	0.46	0.37	0.38	0.34	0.32	0.48	0.44	0.26	0.78	0.83	1.18	1.09	1.28	1.25	1.32	2.54	1.72

Gemeente Hoegaarden

B4060 **Schoorbroekbeek**

VHAG: 7226

Locatie atlaspunt (LB72): X-coördinaat: 186376,79 Y-coördinaat: 162978,4053

DWARSPROFIELPLAN

Atlaspunt - 003
Datum opmeting: 22/01/2020
Schaal: 1/100

