


Legende



DWARSPROFIEL 2

Hsch 1/100
Lsch 1/100
Vvlak 48 m T.A.W.

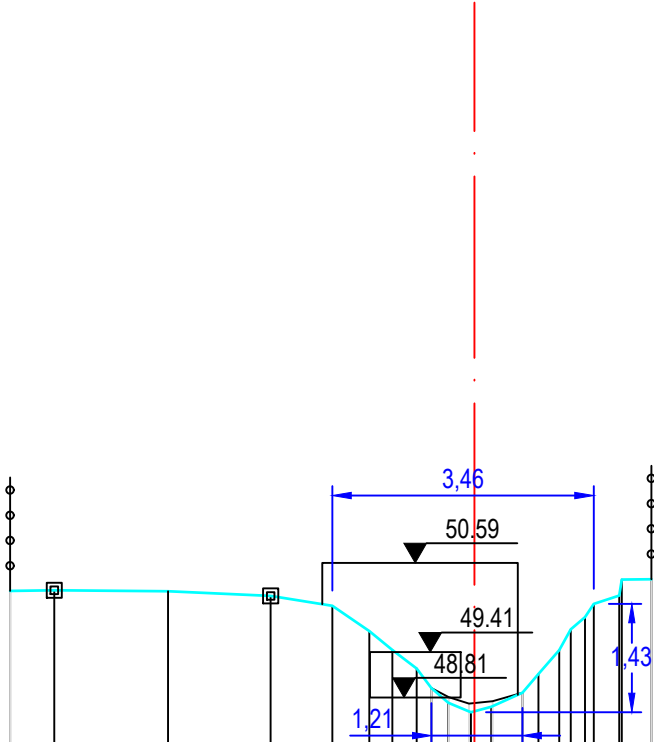

PEIL VASTE BODEM/TERREIN	50.22	50.23	50.21	50.15	50.02	49.69	49.44	49.19	48.94	48.74	48.62	48.69	48.87	48.12	48.74	48.63	48.67	48.16	50.37
SLIBPEIL	50.22							48.94	48.81	48.76	48.87							50.37	
CUMULAFSTAND	-6.14	-5.56	-4.05	-2.70	-1.88	-1.39	-1.09	-0.76	-0.57	-0.35	-0.05	0.22	0.63	0.85	1.12	1.46	1.88	2.34	
TUSSENAFSTAND	0.58	1.50	1.36	0.82	0.49	0.31	0.32	0.19	0.23	0.30	0.27	0.41	0.21	0.28	0.16	0.19	0.37	0.38	

Gemeente Kortenber

B2121

Siptbeek

VHAG: 6859

Locatie atlaspunt (LB72): X-coördinaat: 163041,4171 Y-coördinaat: 174146,0431

DWARSPROFIELPLAN

Atlaspunt - 025
Datum opmeting: 10/01/2020
Schaal: 1/100

