



Legende

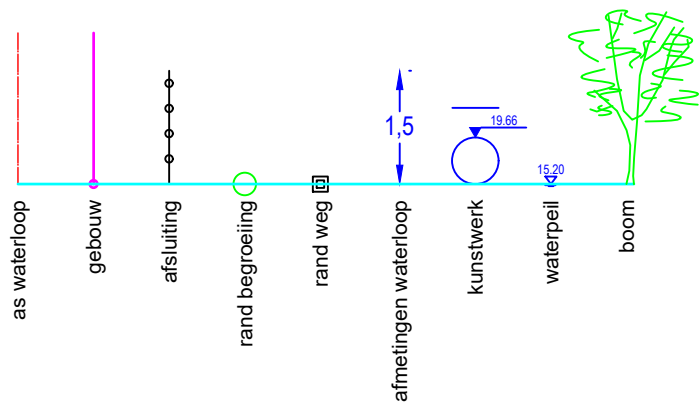

DWARSPROFIEL 3

Hsch 1/100
Lsch 1/100
Vvlak 48 m T.A.W.

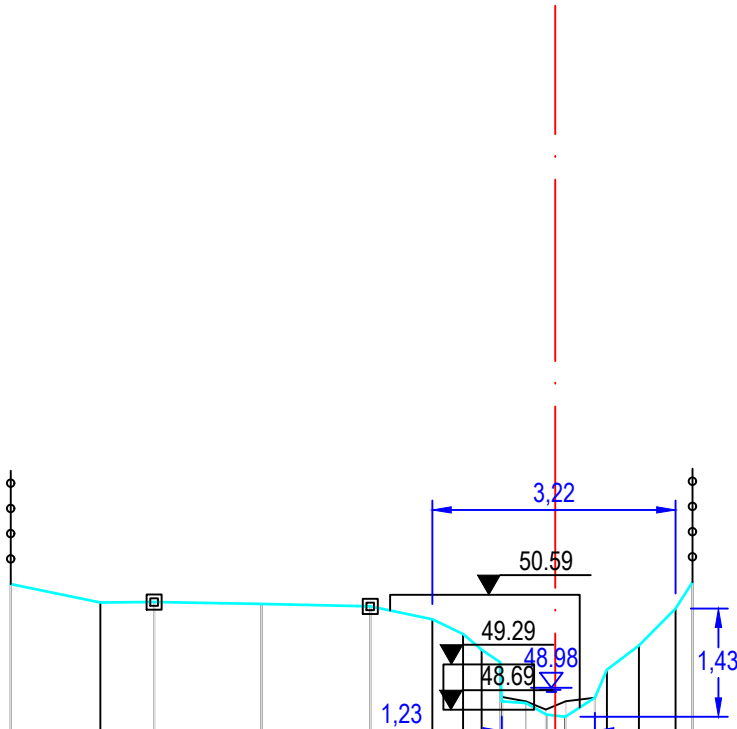

PEIL VASTE BODEM/TERREIN	50.35	50.11	50.11	50.09	50.06	49.89	49.69	49.48	49.29	48.86	48.80	48.63	48.60	48.85	49.54	50.03	50.38
SLIBPEIL																	
CUMULAFSTAND	-7.20	-6.02	-5.31	-3.89	-2.45	-1.63	-1.22	-0.97	-0.73	-0.49	-0.39	-0.12	0.27	0.25	0.52	1.11	1.59
TUSSENAFSTAND		1,18	0,71	1,42	1,44	0,82	0,41	0,25	0,24	0,12	0,32	0,27	0,25	0,39	0,42	0,49	0,22

Gemeente Kortenber

B2121 **Siptbeek**

VHAG: 6859

Locatie atlaspunt (LB72): X-coördinaat: 162997,547 Y-coördinaat: 174166,1036

DWARSPROFIELPLAN

Atlaspunt - 026
Datum opmeting: 10/01/2020
Schaal: 1/100

