


Legende

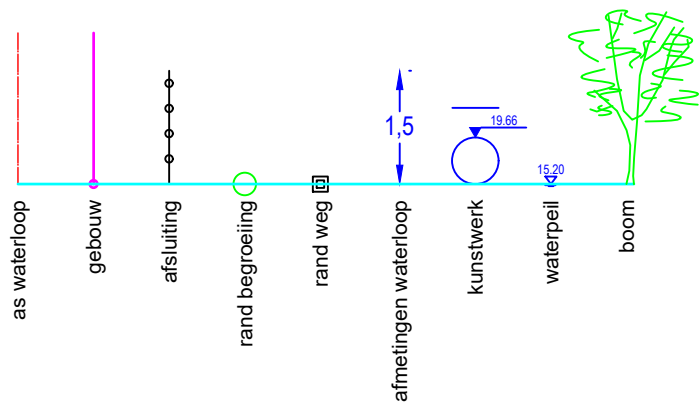

DWARSPROFIEL 4

Hsch 1/100
Lsch 1/100
Vvlak 47 m T.A.W.

PEIL VASTE BODEM/TERREIN	50.84	50.70	50.20	50.04	50.04	50.02	49.96	49.92	49.75	49.49	49.29	48.96	48.72	48.32	48.92	48.74	48.50	48.30	48.14
SLIBPEIL																			
CUMULAFSTAND	-6.43	-5.59	-5.29	-4.32	-3.61	-2.90	-2.07	-1.77	-1.35	-0.99	-0.61	-0.32	-0.02	0.28	0.58	0.88	1.18	1.48	1.78
TUSSENAFSTAND	0.84	0.30	0.97	0.71	0.71	0.83	0.30	0.42	0.36	0.38	0.38	0.32	0.28	0.28	0.28	0.28	0.28	0.28	0.28

Gemeente Kortenber

B2121 Siptbeek

VHAG: 6859

Locatie atlaspunt (LB72): X-coördinaat: 162948,4492 Y-coördinaat: 174186,4249

DWARSPROFIELPLAN

Atlaspunt - 027
Datum opmeting: 10/01/2020
Schaal: 1/100

